

HAL OWEN & ASSOCIATES, INC.

SOIL & ENVIRONMENTAL SCIENTISTS

P.O. Box 400, Lillington NC 27546-0400
Phone (910) 893-8743 / Fax (910) 893-3594
www.halowensoil.com

18 September 2026

Amos Love
Beacon Rescue Mission

Reference: Comprehensive Soil Investigation
3418 US HWY 301 N
Dunn, NC; Harnett Co.
PIN 1527-49-6827

Dear Mr. Love,

A soil investigation has been conducted at the above referenced property, located on the southern side of US HWY 301 N in Harnett County, North Carolina. The purpose of the investigation was to determine the ability of the property to support a subsurface wastewater dispersal system repair area for a donation center with a retail space. It is our understanding that individual wastewater systems and public water supplies will be utilized at this site.

All sewage disposal ratings and determinations were made in accordance with the Rules for "Wastewater Treatment and Dispersal Systems", 15A NCAC 18E. This report represents my professional opinion as a Licensed Soil Scientist but does not guarantee or represent permit approval for any lot by the Local Health Department. An application for an approved wastewater system shall be made to the Local Health Department that specifies the proposed building size and location and the design and location of the septic system to be installed.

A portion of this property was observed to be underlain by suitable soils for subsurface wastewater dispersal systems. These soils were observed to be friable sandy clay loams to greater than 42 inches and appear adequate to support a long term acceptance rate of 0.4 gal/day/sqft. It appears that the soils underlying this property are adequate to support a conventional repair area for the proposed use.


I appreciate the opportunity to provide this service and hope to be allowed to assist you again in the future. If you have any questions or need additional information, please contact me at your convenience.



Sincerely,

A handwritten signature in black ink that reads "Britt Wilson".

Britt Wilson
Licensed Soil Scientist

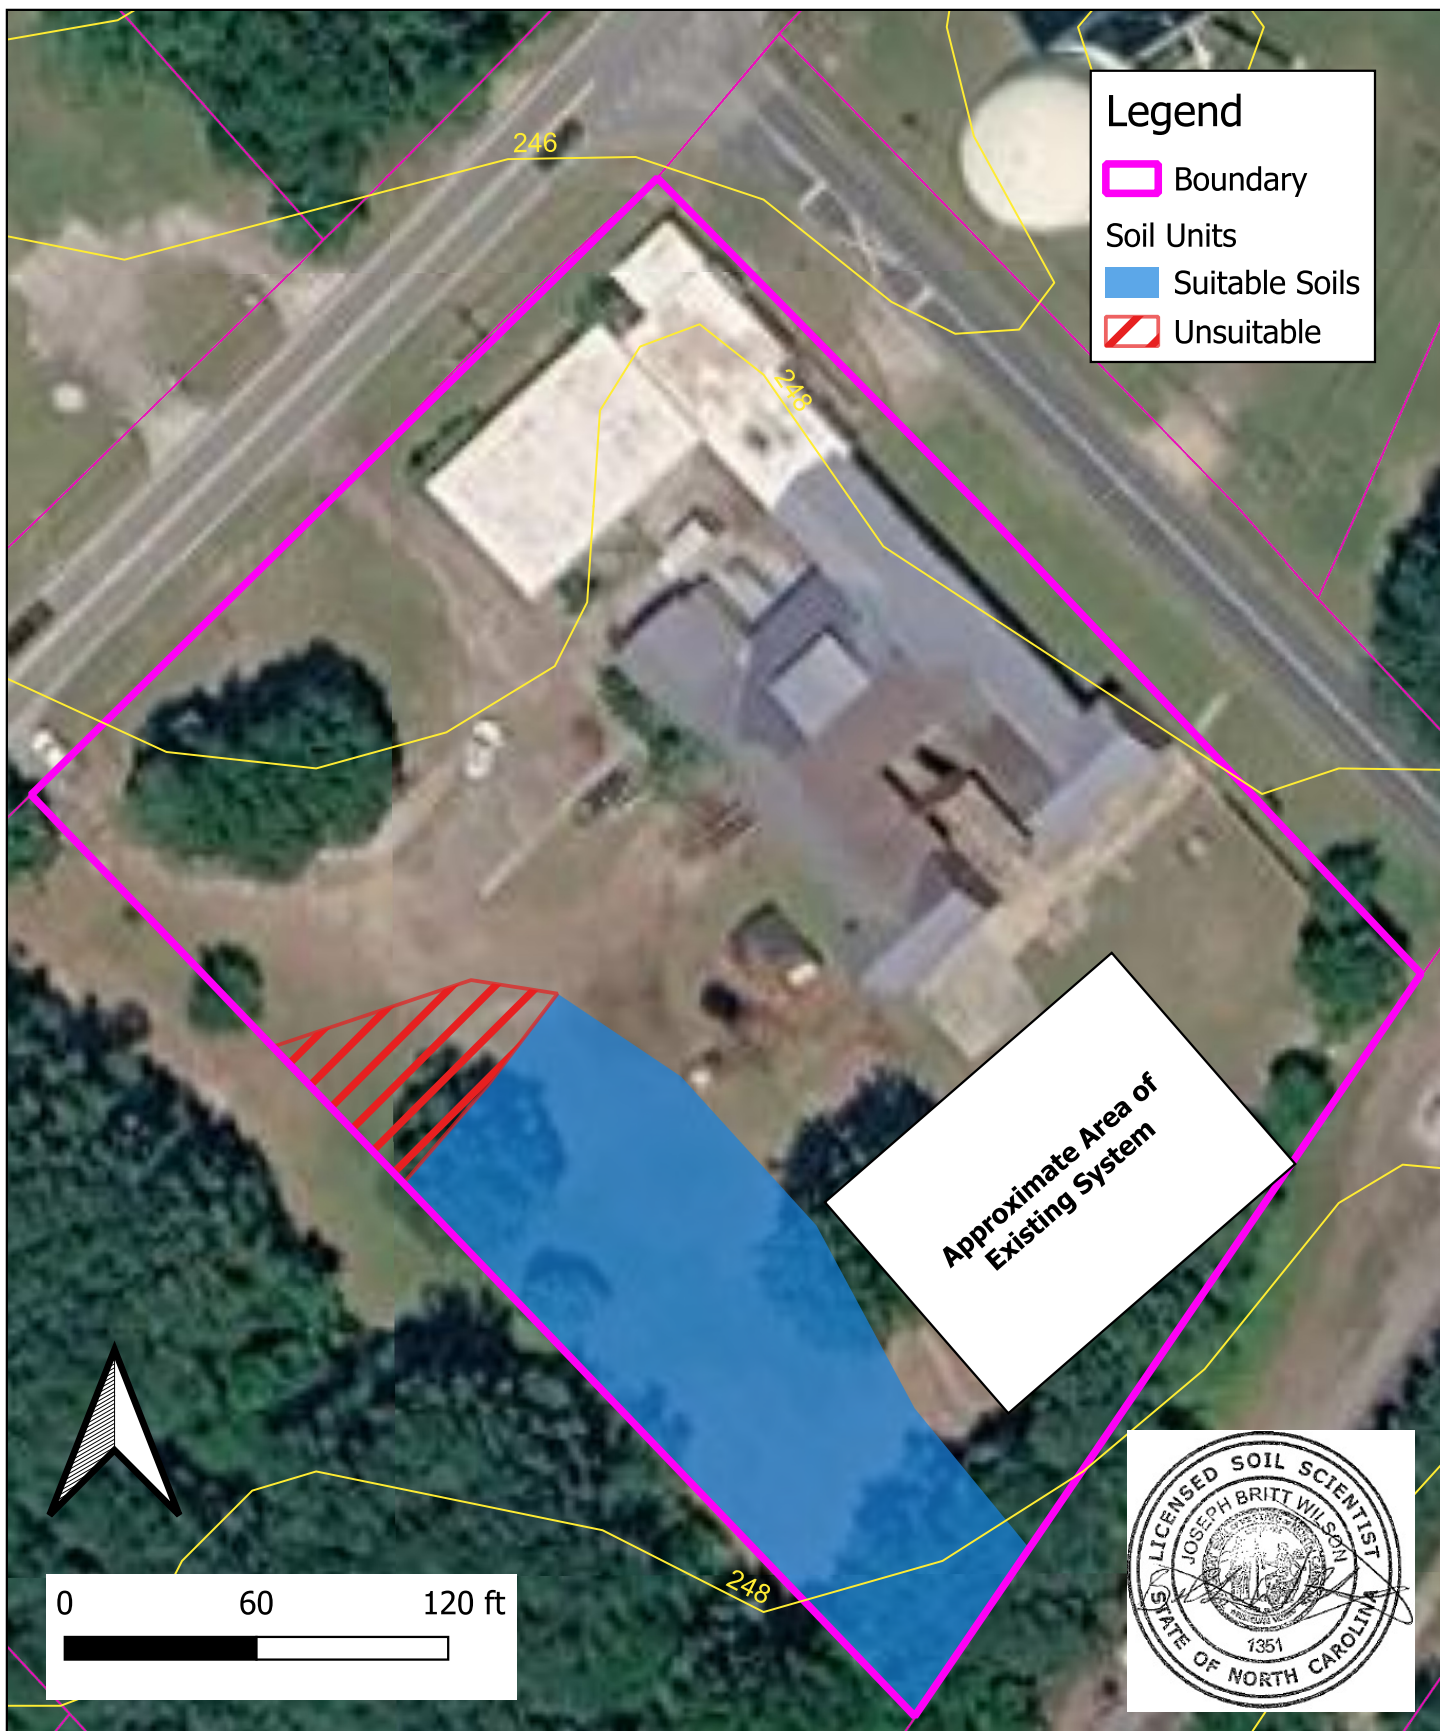

Hal Owen & Associates Inc.
Soil and Environmental Assessments
PO Box 400, Lillington, NC 27546
www.halowensoil.com
919-893-8743

3418 US HWY 301 N
Dunn, NC; Harnett Co.
PIN 1527-49-6827

Soil Map for Septic Suitability
18 September 2026