


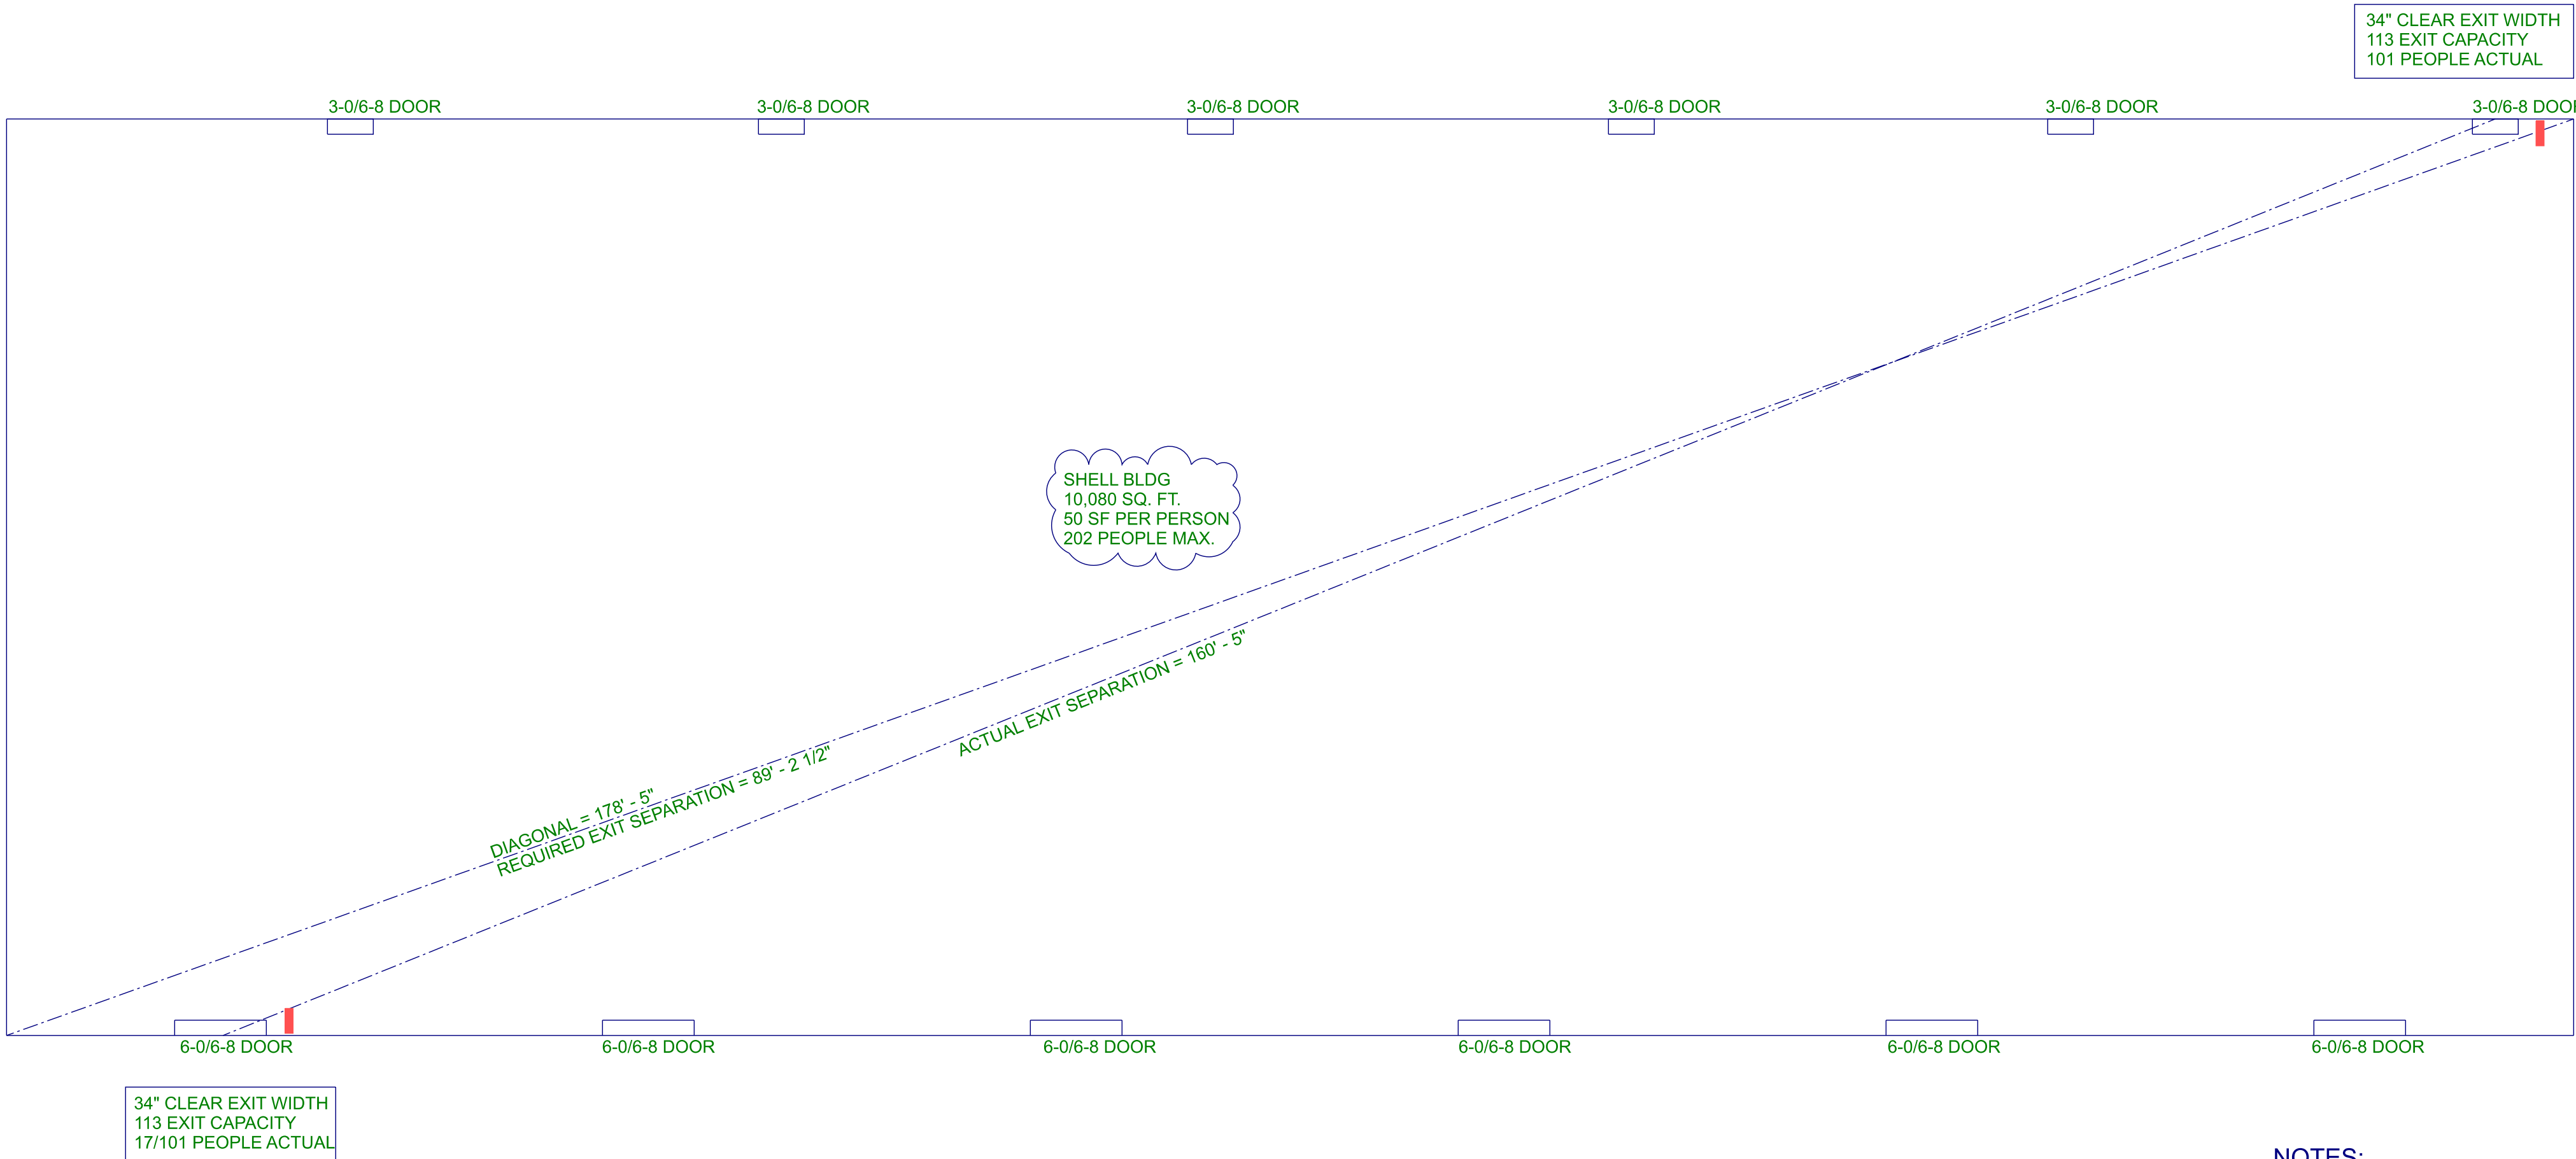

Reviewed for Fire Code Compliance
Harnett County
Leslie Jackson
09/24/2026 1:14:46 PM

NOTES:
FIRE EXTINGUISHER
SEE E1 FOR EMERGENCY AND EXIT LIGHT PLAN

LIFE SAFETY PLAN
SCALE: 1/8" = 1'



THESE PLANS, NOTES AND DETAILS ARE DESIGNED TO MEET THE 2018 NORTH CAROLINA BUILDING CODE. THIS DETAIL SHEET IS TO BE USED ONLY IN CONJUNCTION WITH PLANS CREATED BY OLYMPIA STEEL BUILDINGS.

MDL
ENGINEERING
SERVICES

213 Linton Banks Pl.
Cary, NC 27513
(919) 999-8153

STEEL FRAME BUILDING
185 Progress Road
Fuqua Varina, NC 27526

DRAWN BY: ML
DATE: SEPT 24, 2026
FILE: SD11576
REV: A

SCALE: 1/8 INCH = 1 FOOT

SHEET

S3