


BTES
pre-K-kin
addition


Hallway

outside

Room 311

Storage

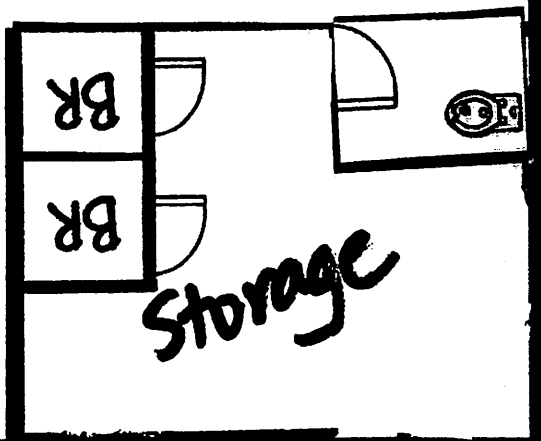

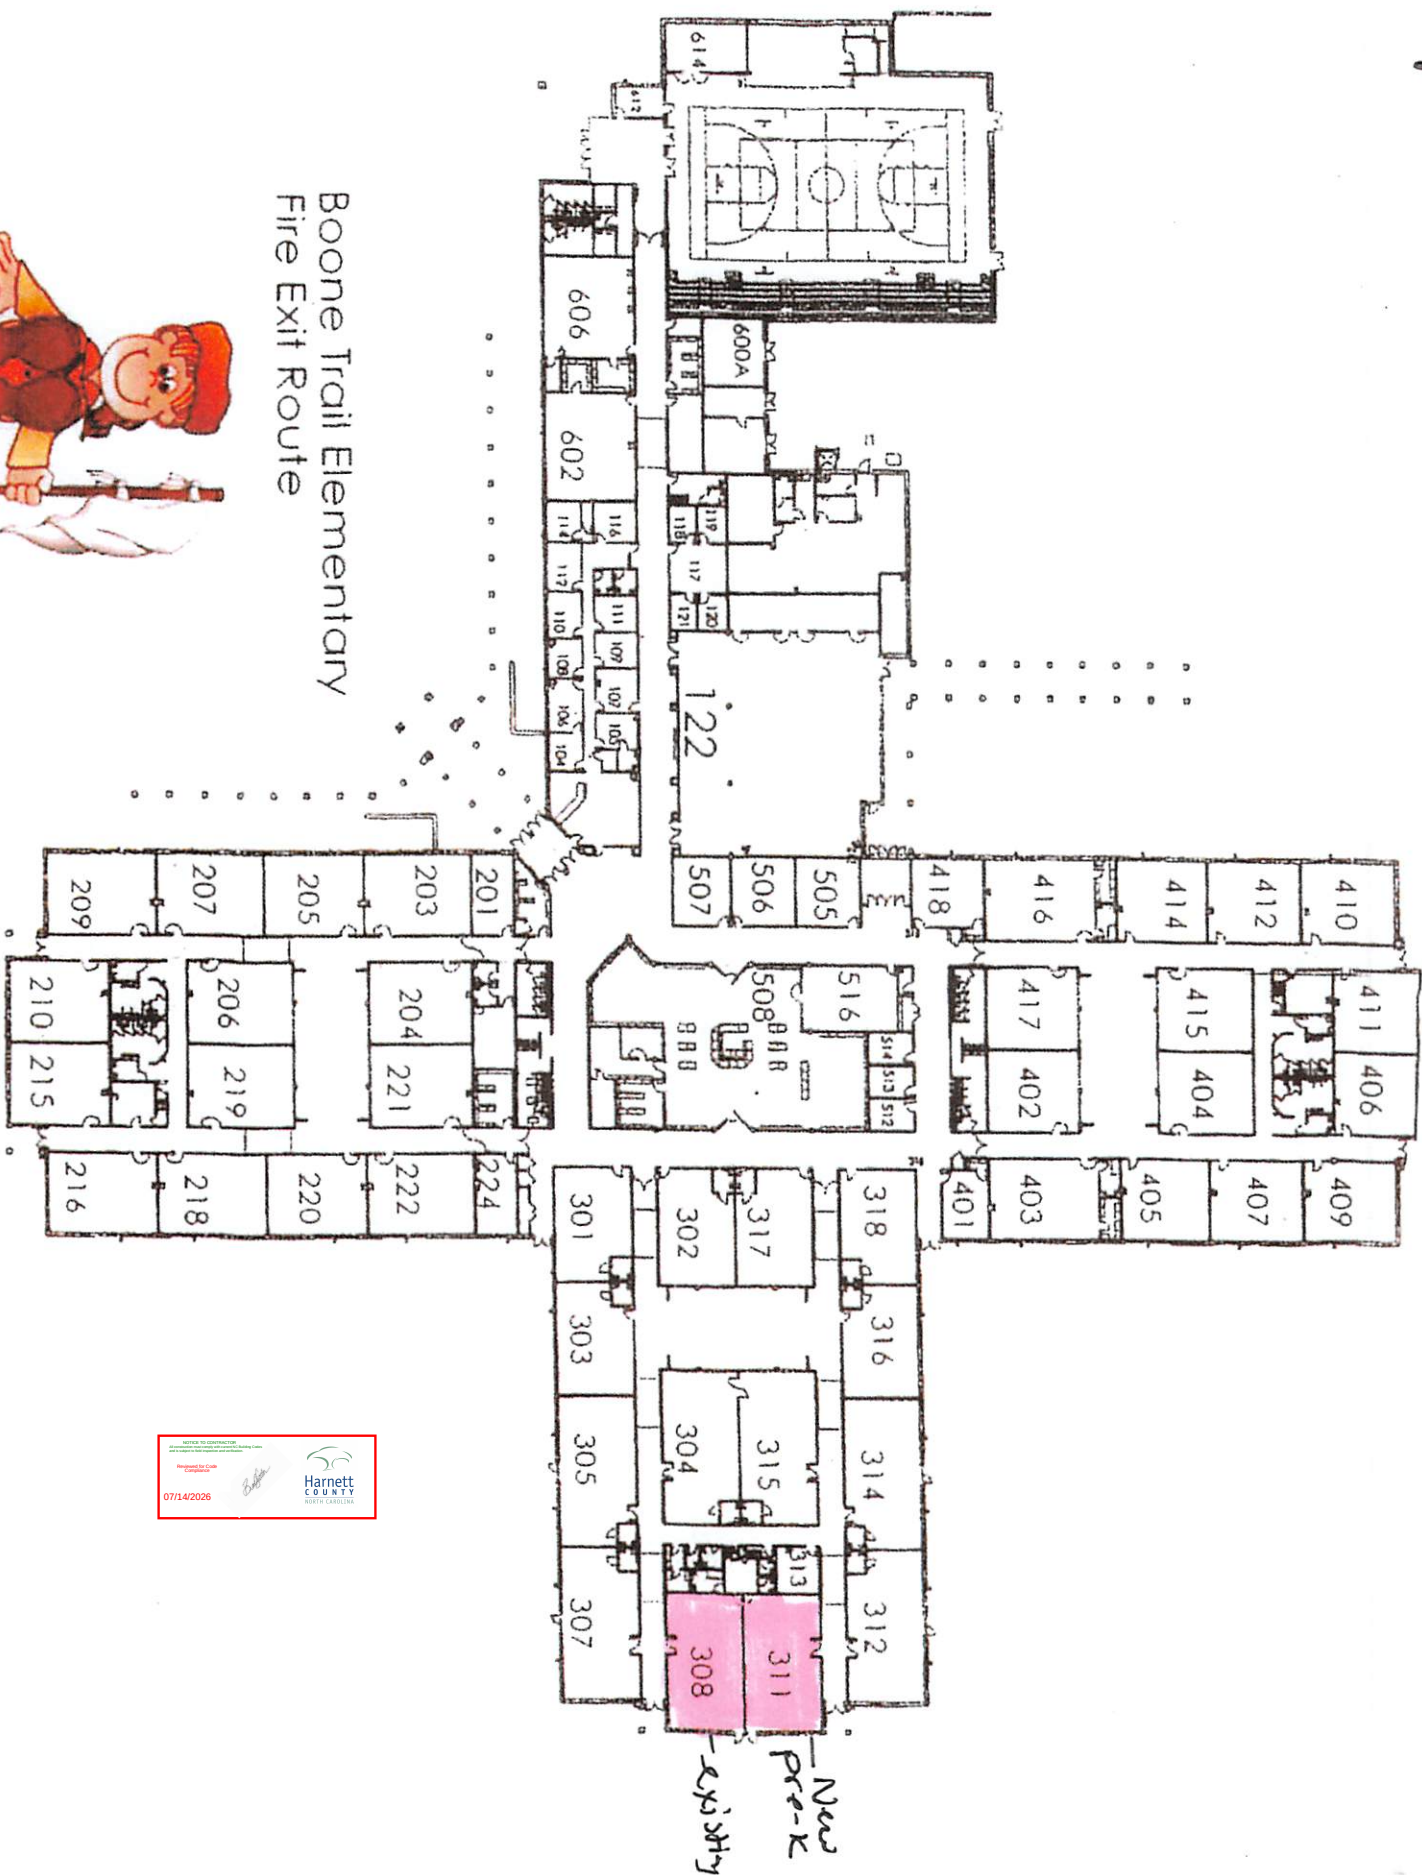

BTES
pre-K-kin
addition

Hallway

outside

Room 311

Storage

