


Z:\PROJECTS\H14 - HARNETT REGIONAL JETPORT\2023 - FUEL FARM\03-DESIGN PHASE\A-AUTOCAD FILES\90% PLAN SET\08 - CONSTRUCTION EQUIPMENT HEIGHTS.DWG

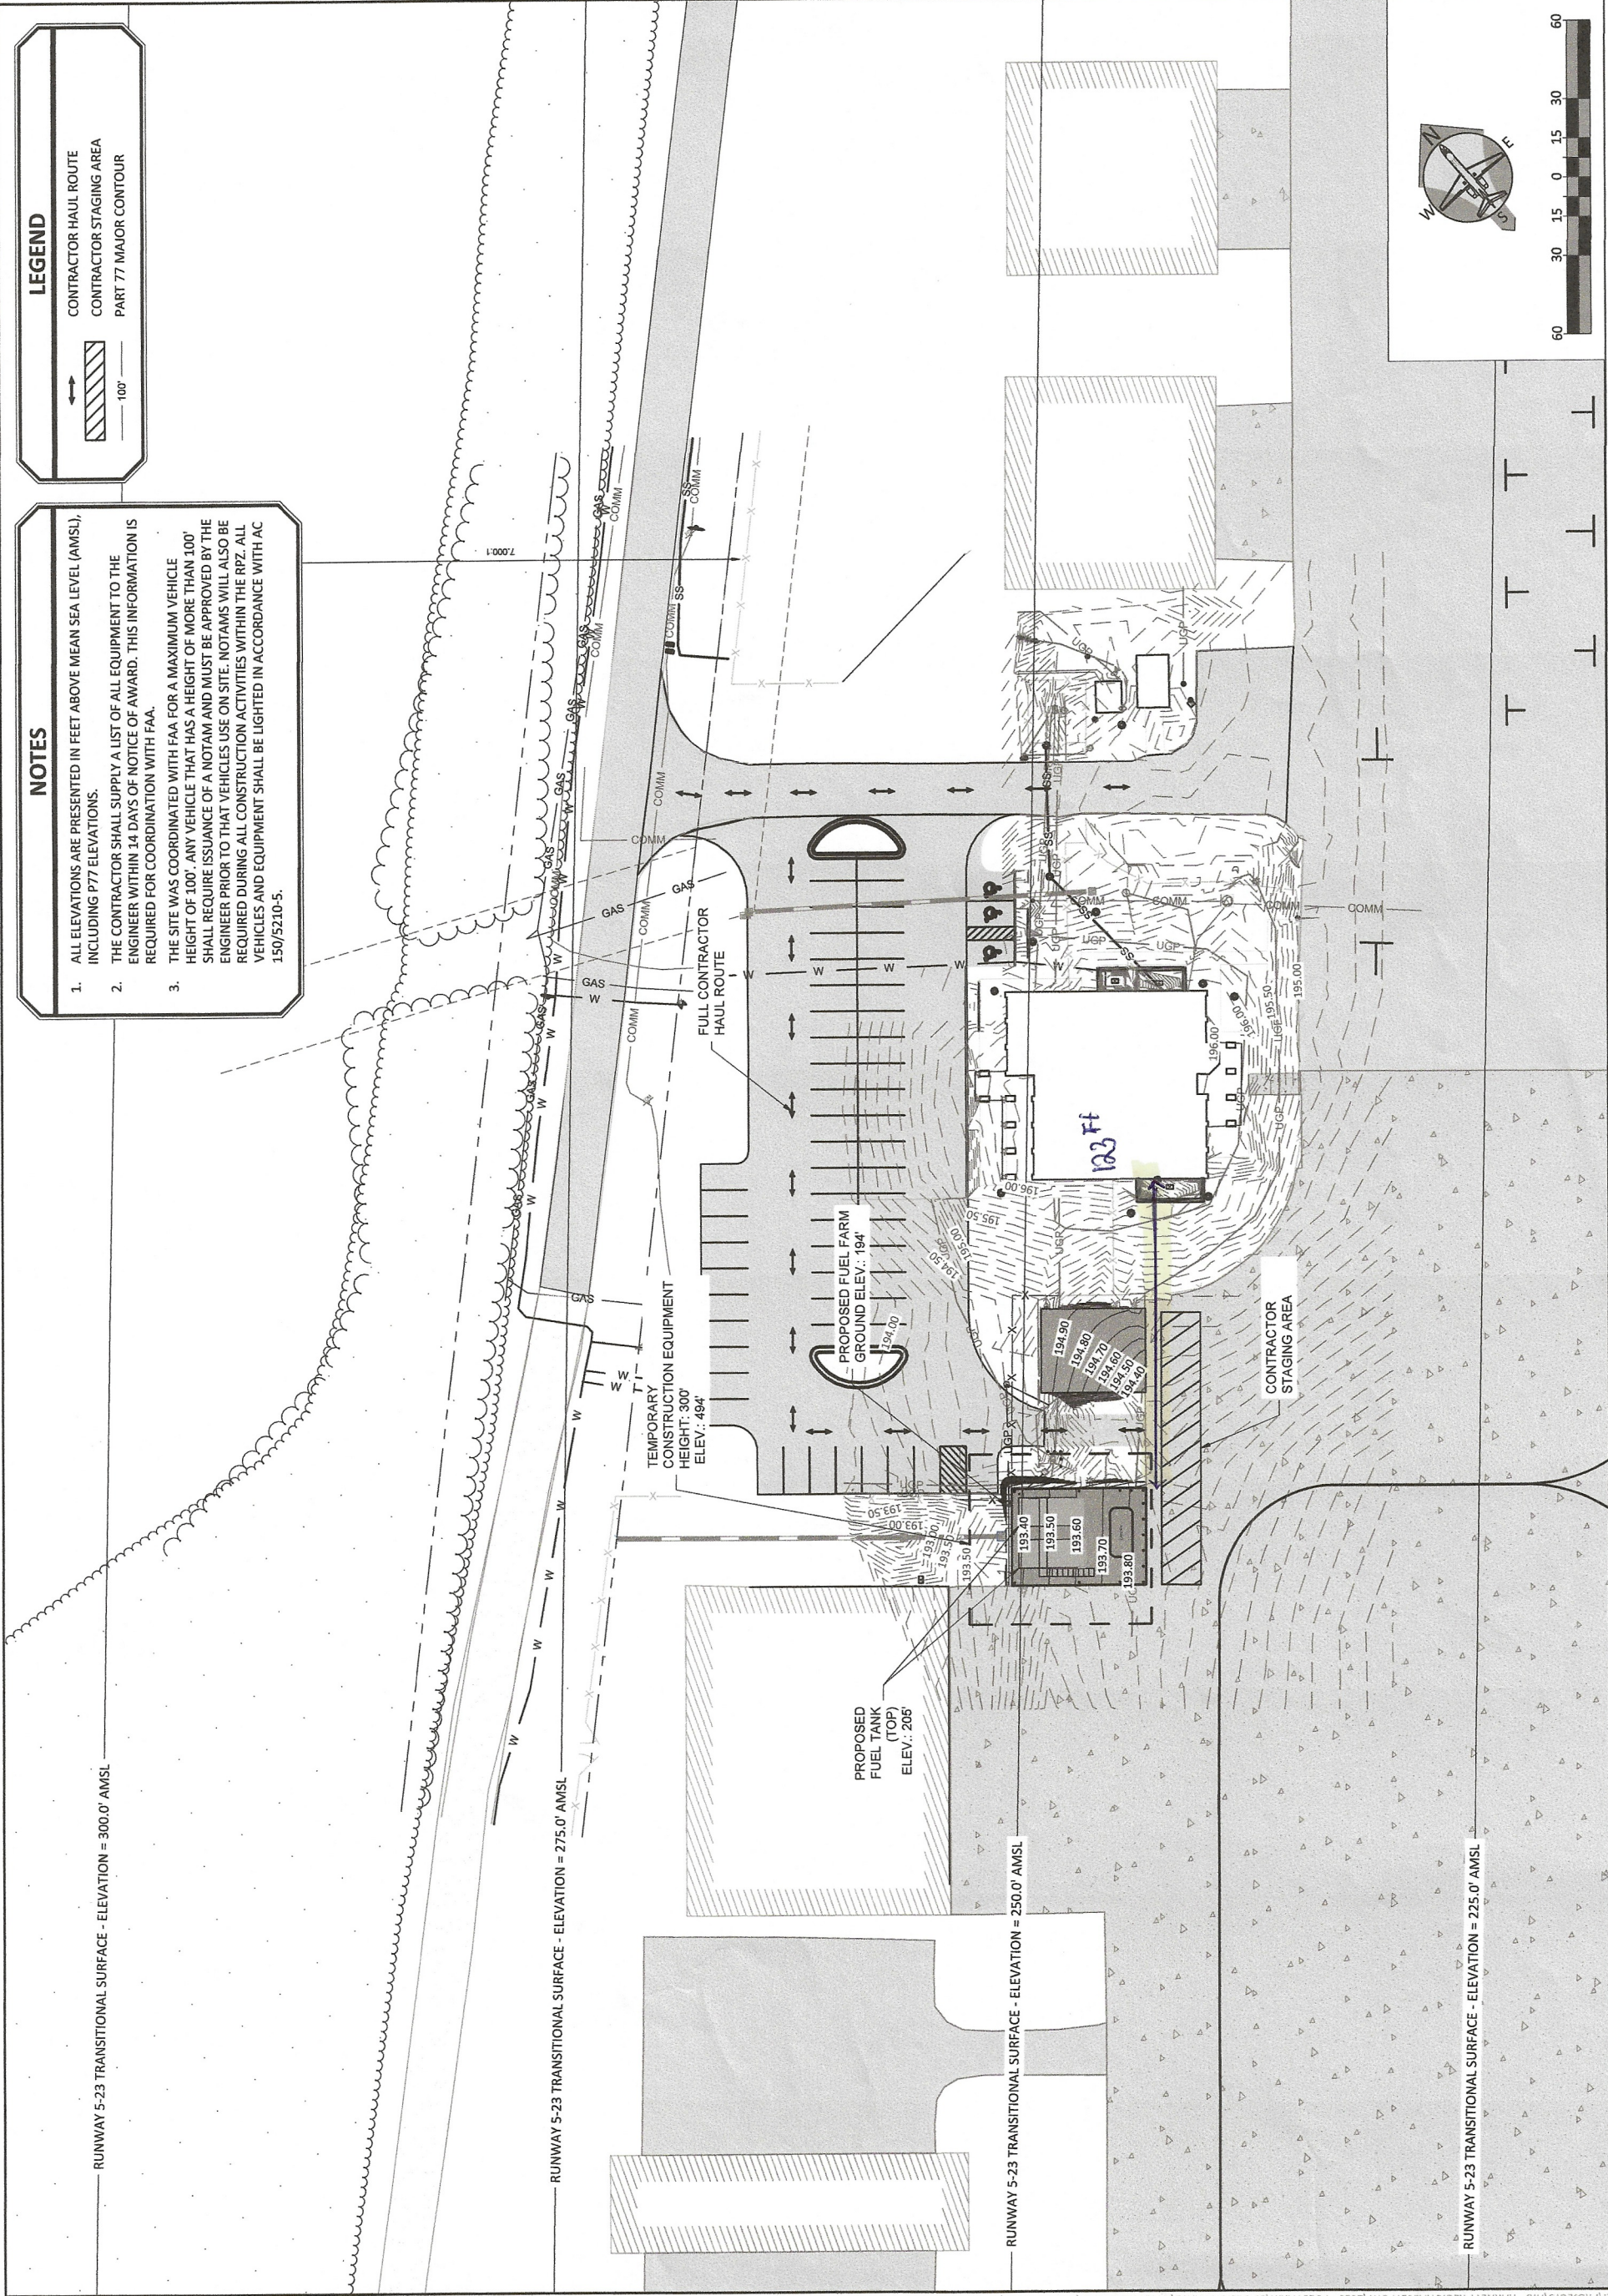



Harnett

COUNTY

NORTH CAROLINA

HARNETT REGIONAL JETPORT

615 AIRPORT RD, ERWIN, NC 28339



PARRISH & PARTNERS

PARRISH AND PARTNERS OF NORTH CAROLINA, LLC

REVISIONS		DESCRIPTION		APPR	
NO.	DATE	CNH	TECHNICIAN	CNH	QC REVIEWER
					JMW