


Model Home Life Safety Plan

Fire Extinguisher

MAX OCCUPANCY: 4

ADA ACCESSIBLE ENTRANCE/
EXIT WITH ADA HARDWARE: 2

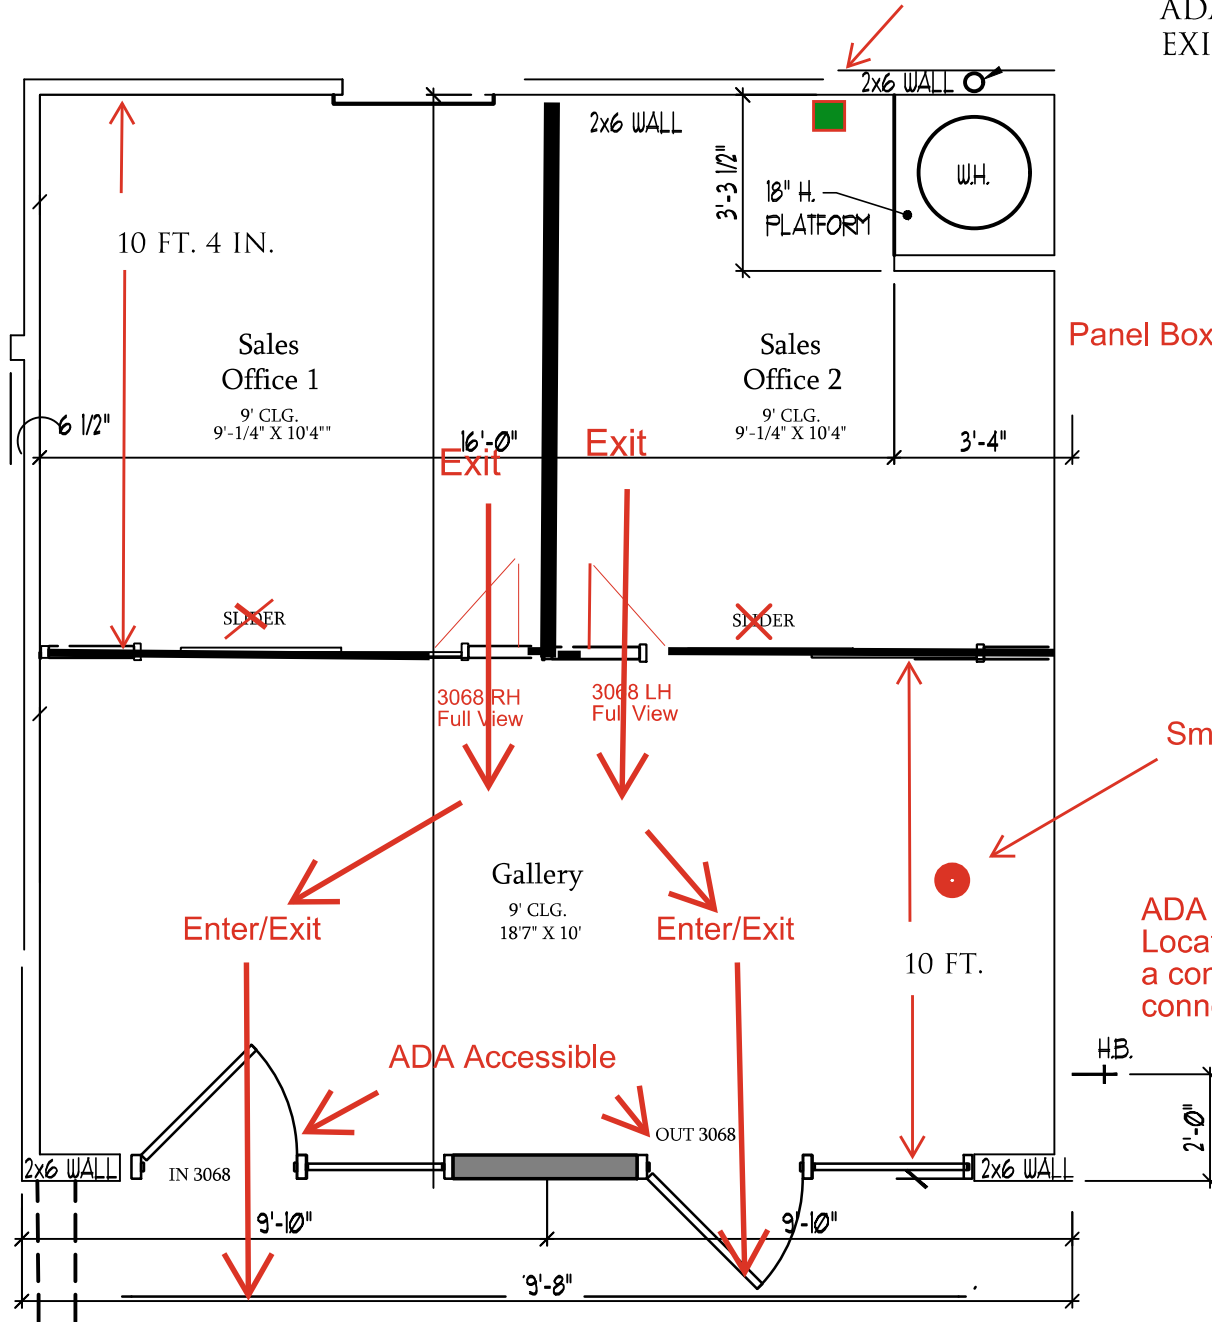

*No structural changes,
frame to the engineered plan.
Use partition walls and
frame in for front doors.

*If Optional 1 car Garage added
Move water heater to 1 car and
frame for pass through, but fill
opening and sheetrock for Sales
Center. Adjust wiring around
opening for eventual conversion
back to a garage.

Mini Split

Smoke Detector

ADA Accessible Porta Potty
Located at side of home on
a concrete pad with ADA sidewalk
connected to the front door sidewalk