

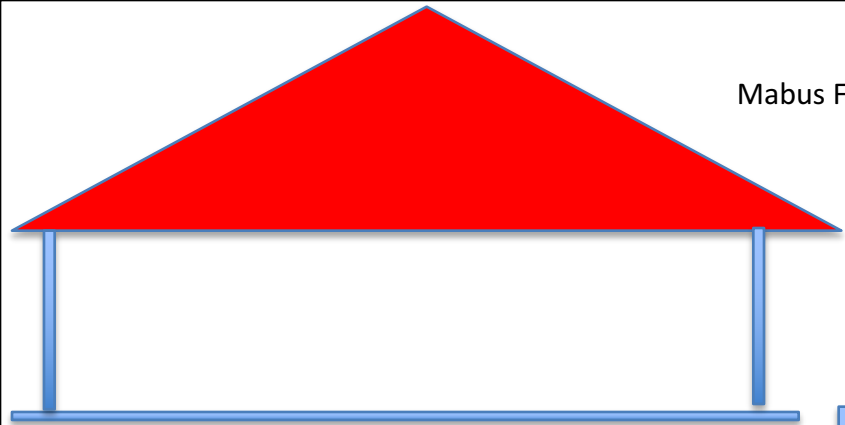


Joe Fancher  
Mabus Farm and General Contracting  
30'x 40' Pole Barn  
Wooten Lane  
Cameron NC

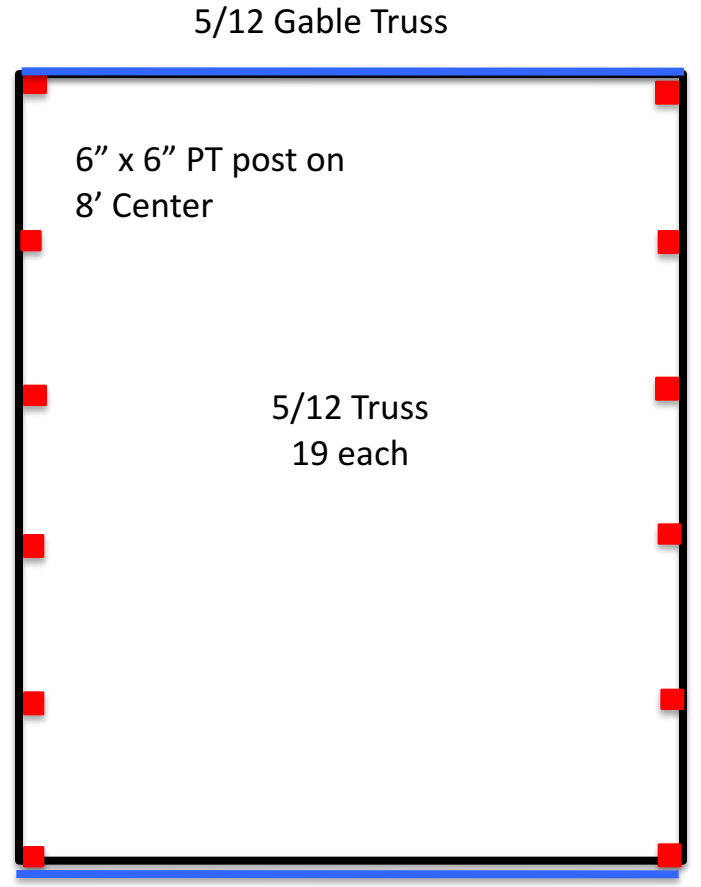

Specifications:

- 30' x 40 Pole Barn
- 5/12 Trusses on 24" Center
- 12- 6"x 6" Posts on 8' Center
- Doubled 2" x 12" Bands
- 2"x 4" Stripped Roof
- 22G 40 Year Colored Metal Roof

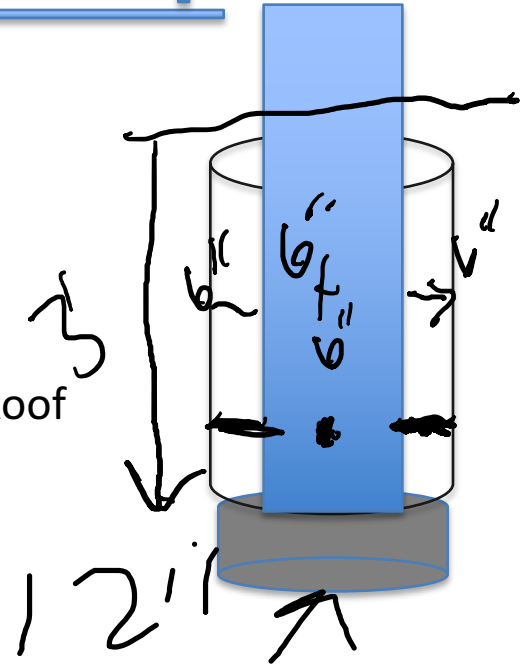

5/12 Gable Truss