


BLESIBOB.0000

Revised  
Aug 12

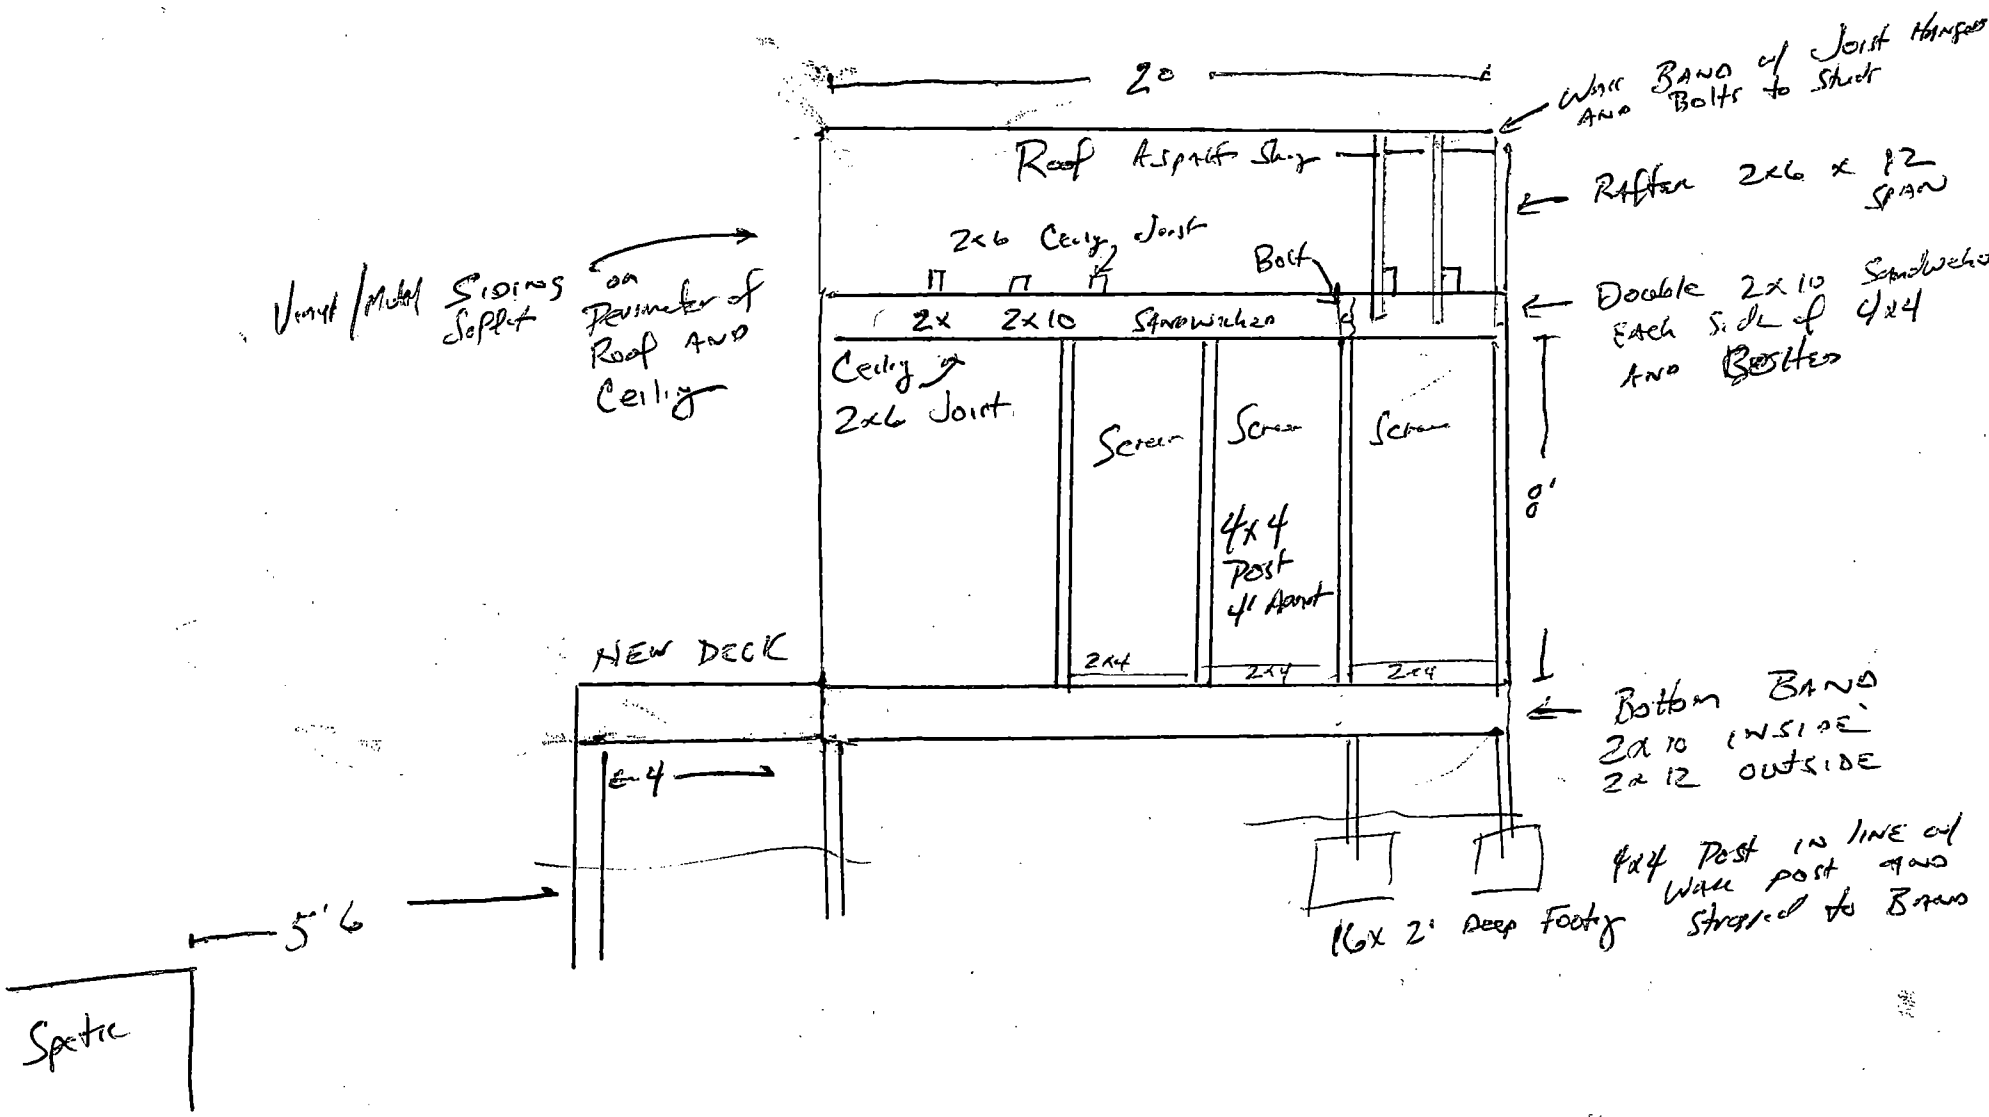

12 ADRIAN CT  
Holly Springs

