


HARNETT COUNTY CENTRAL PERMITTING
 APPLICATION # 1808-0029
 JOB NAME Hamilton
 DATE PLANS RECEIVED 8/16/18
 SITE PLANS APPROVED _____
 APPROVED BY _____

32' x
54'

50' x 75' Ft.

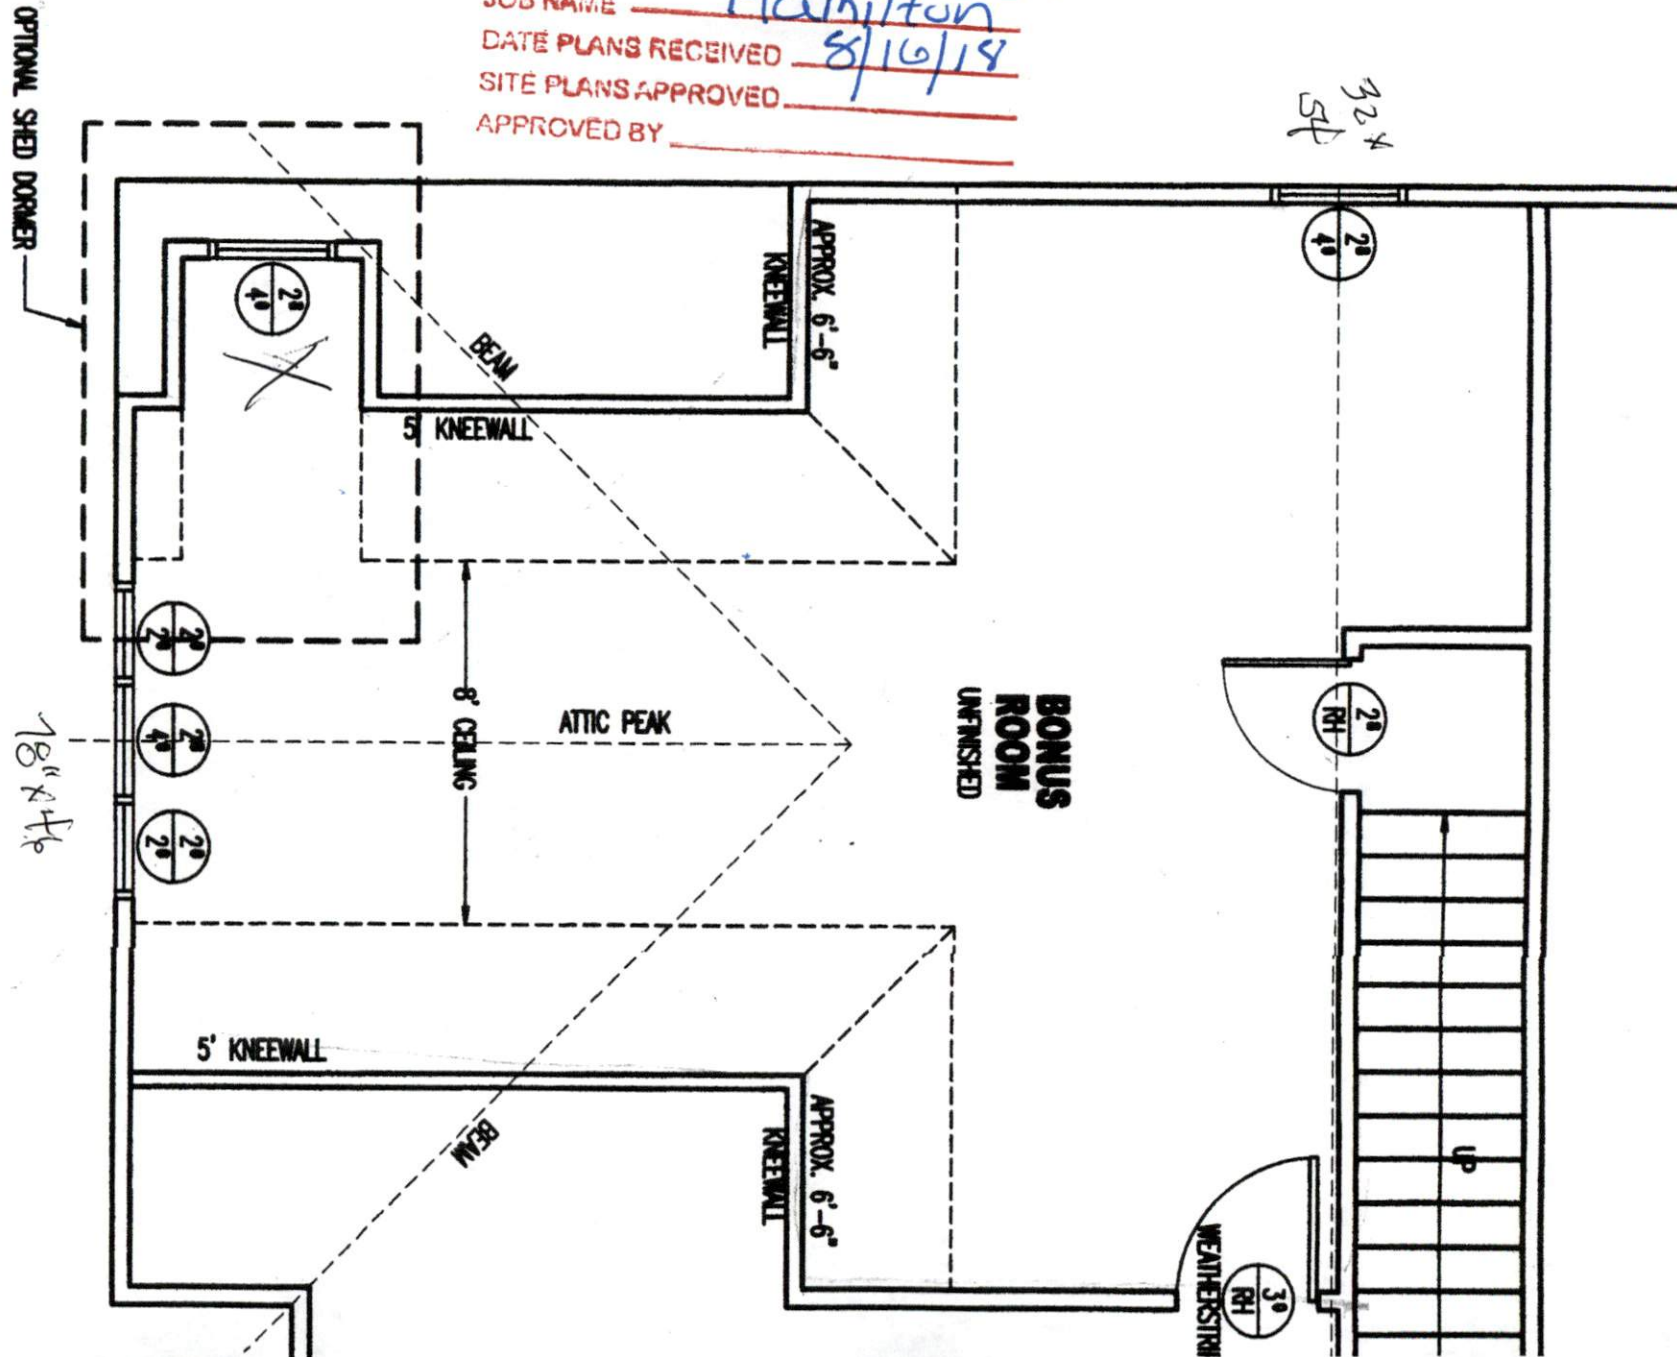

1950
MAY 10 1950
MAY 10 1950
MAY 10 1950
MAY 10 1950
MAY 10 1950