

4" inset

3 7/8"


1' 4 5/8"



10'

1 1/16"

1/4"

8"

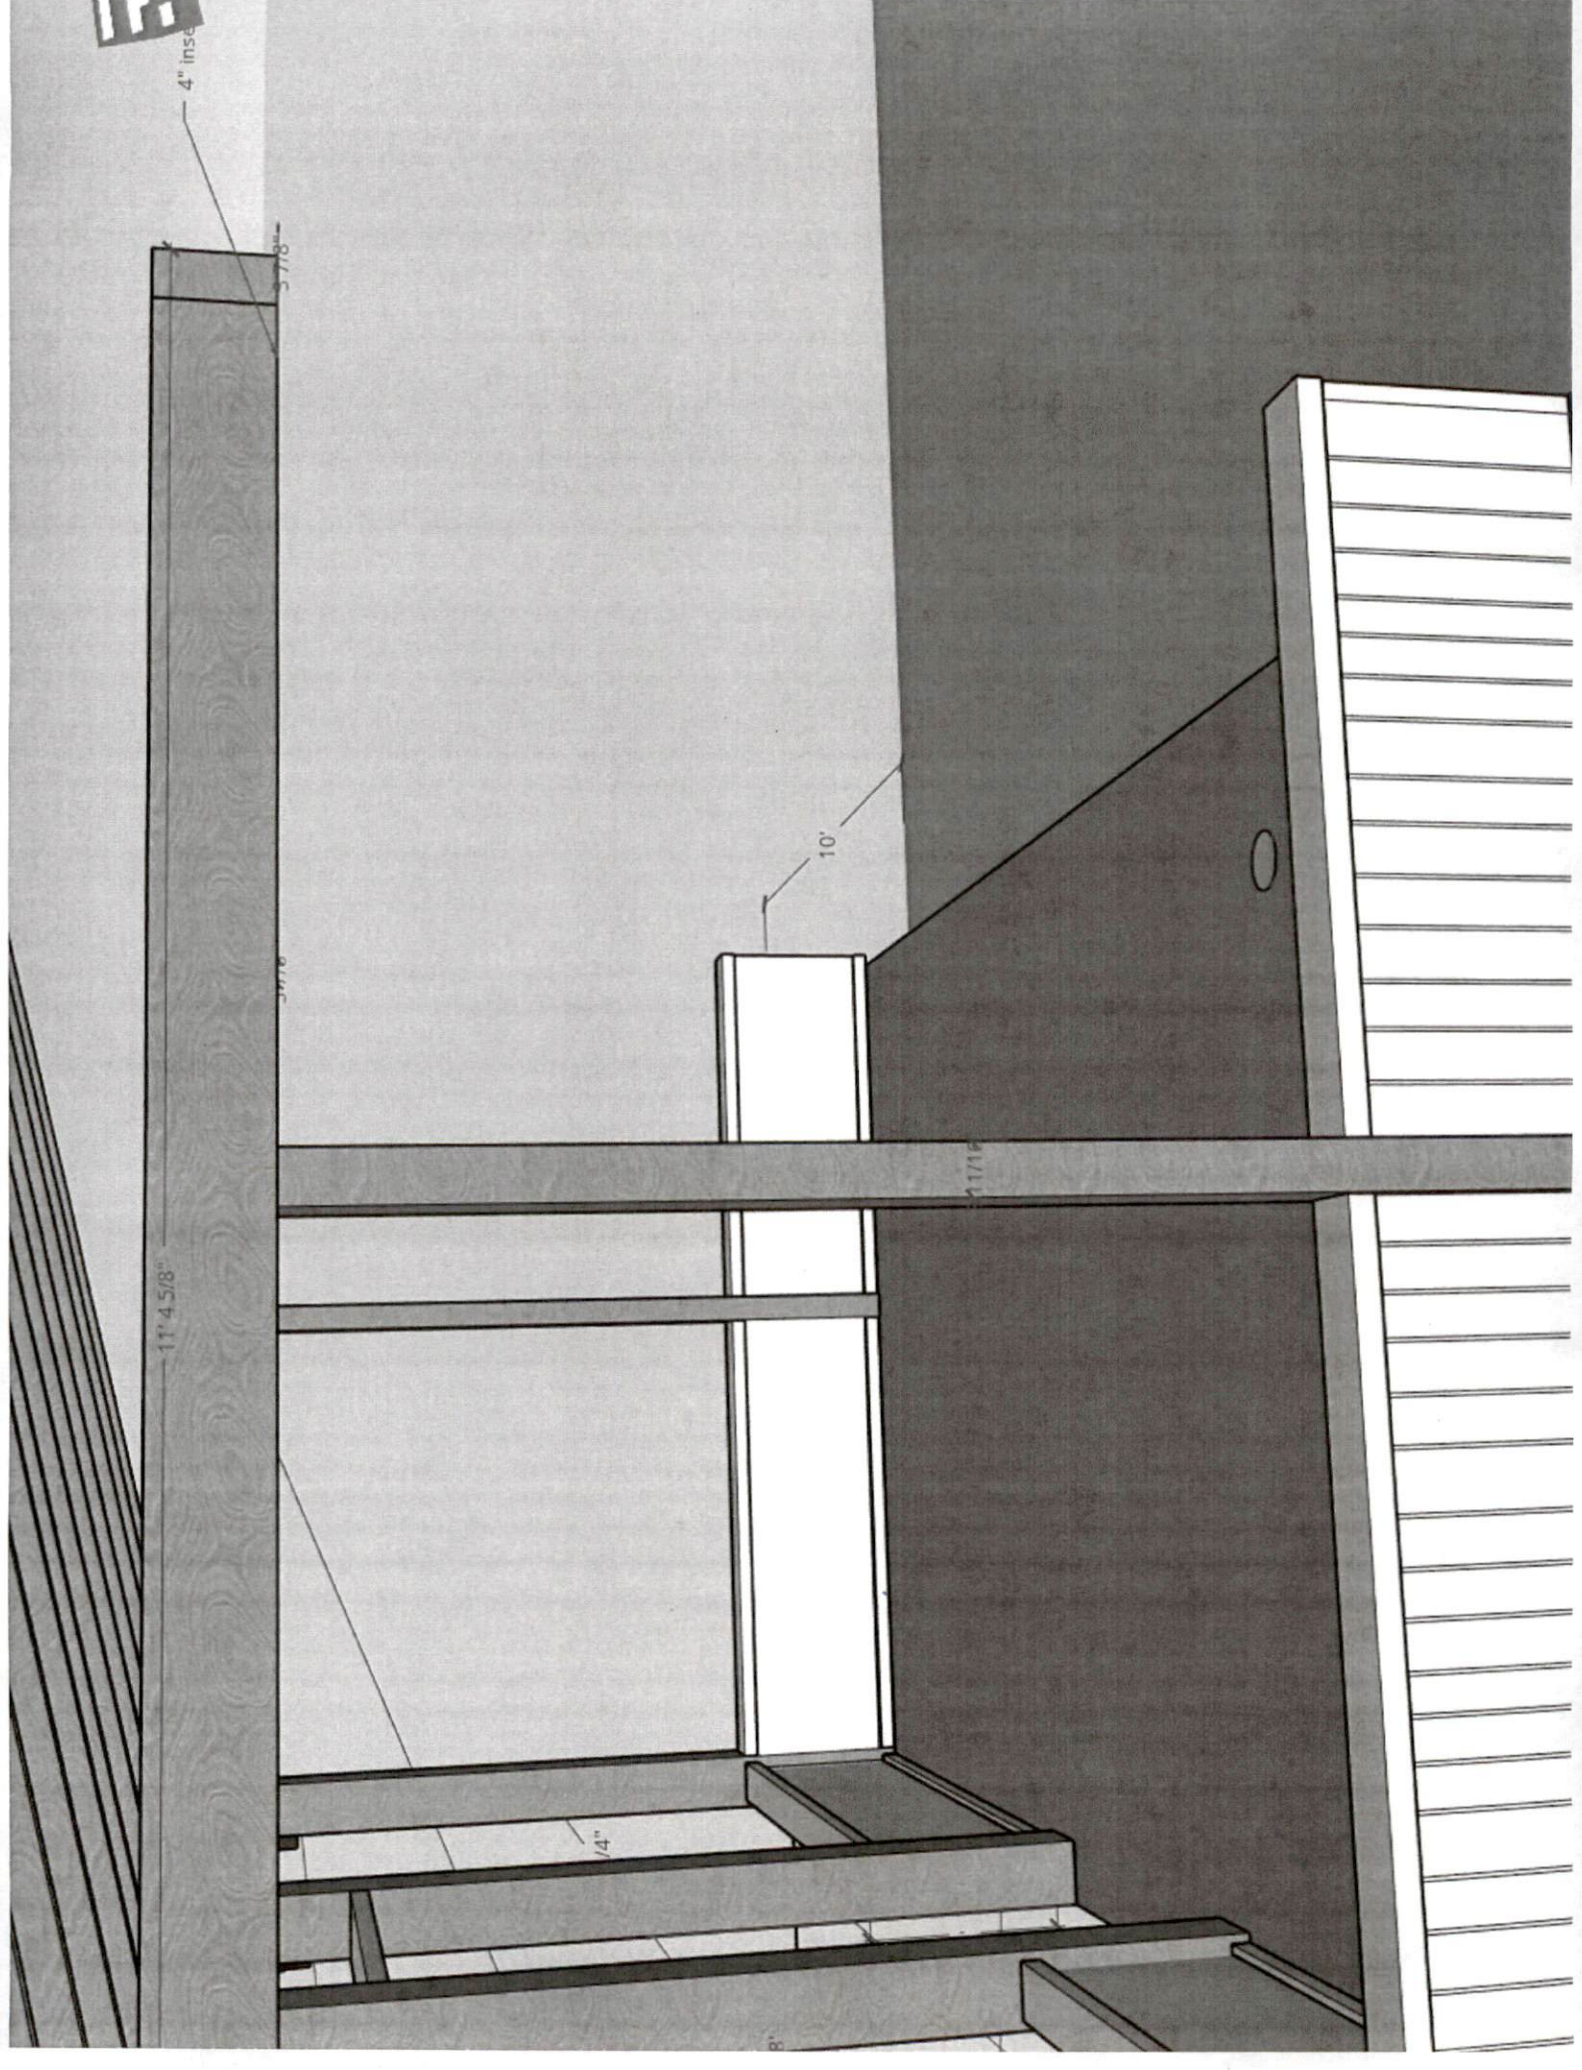


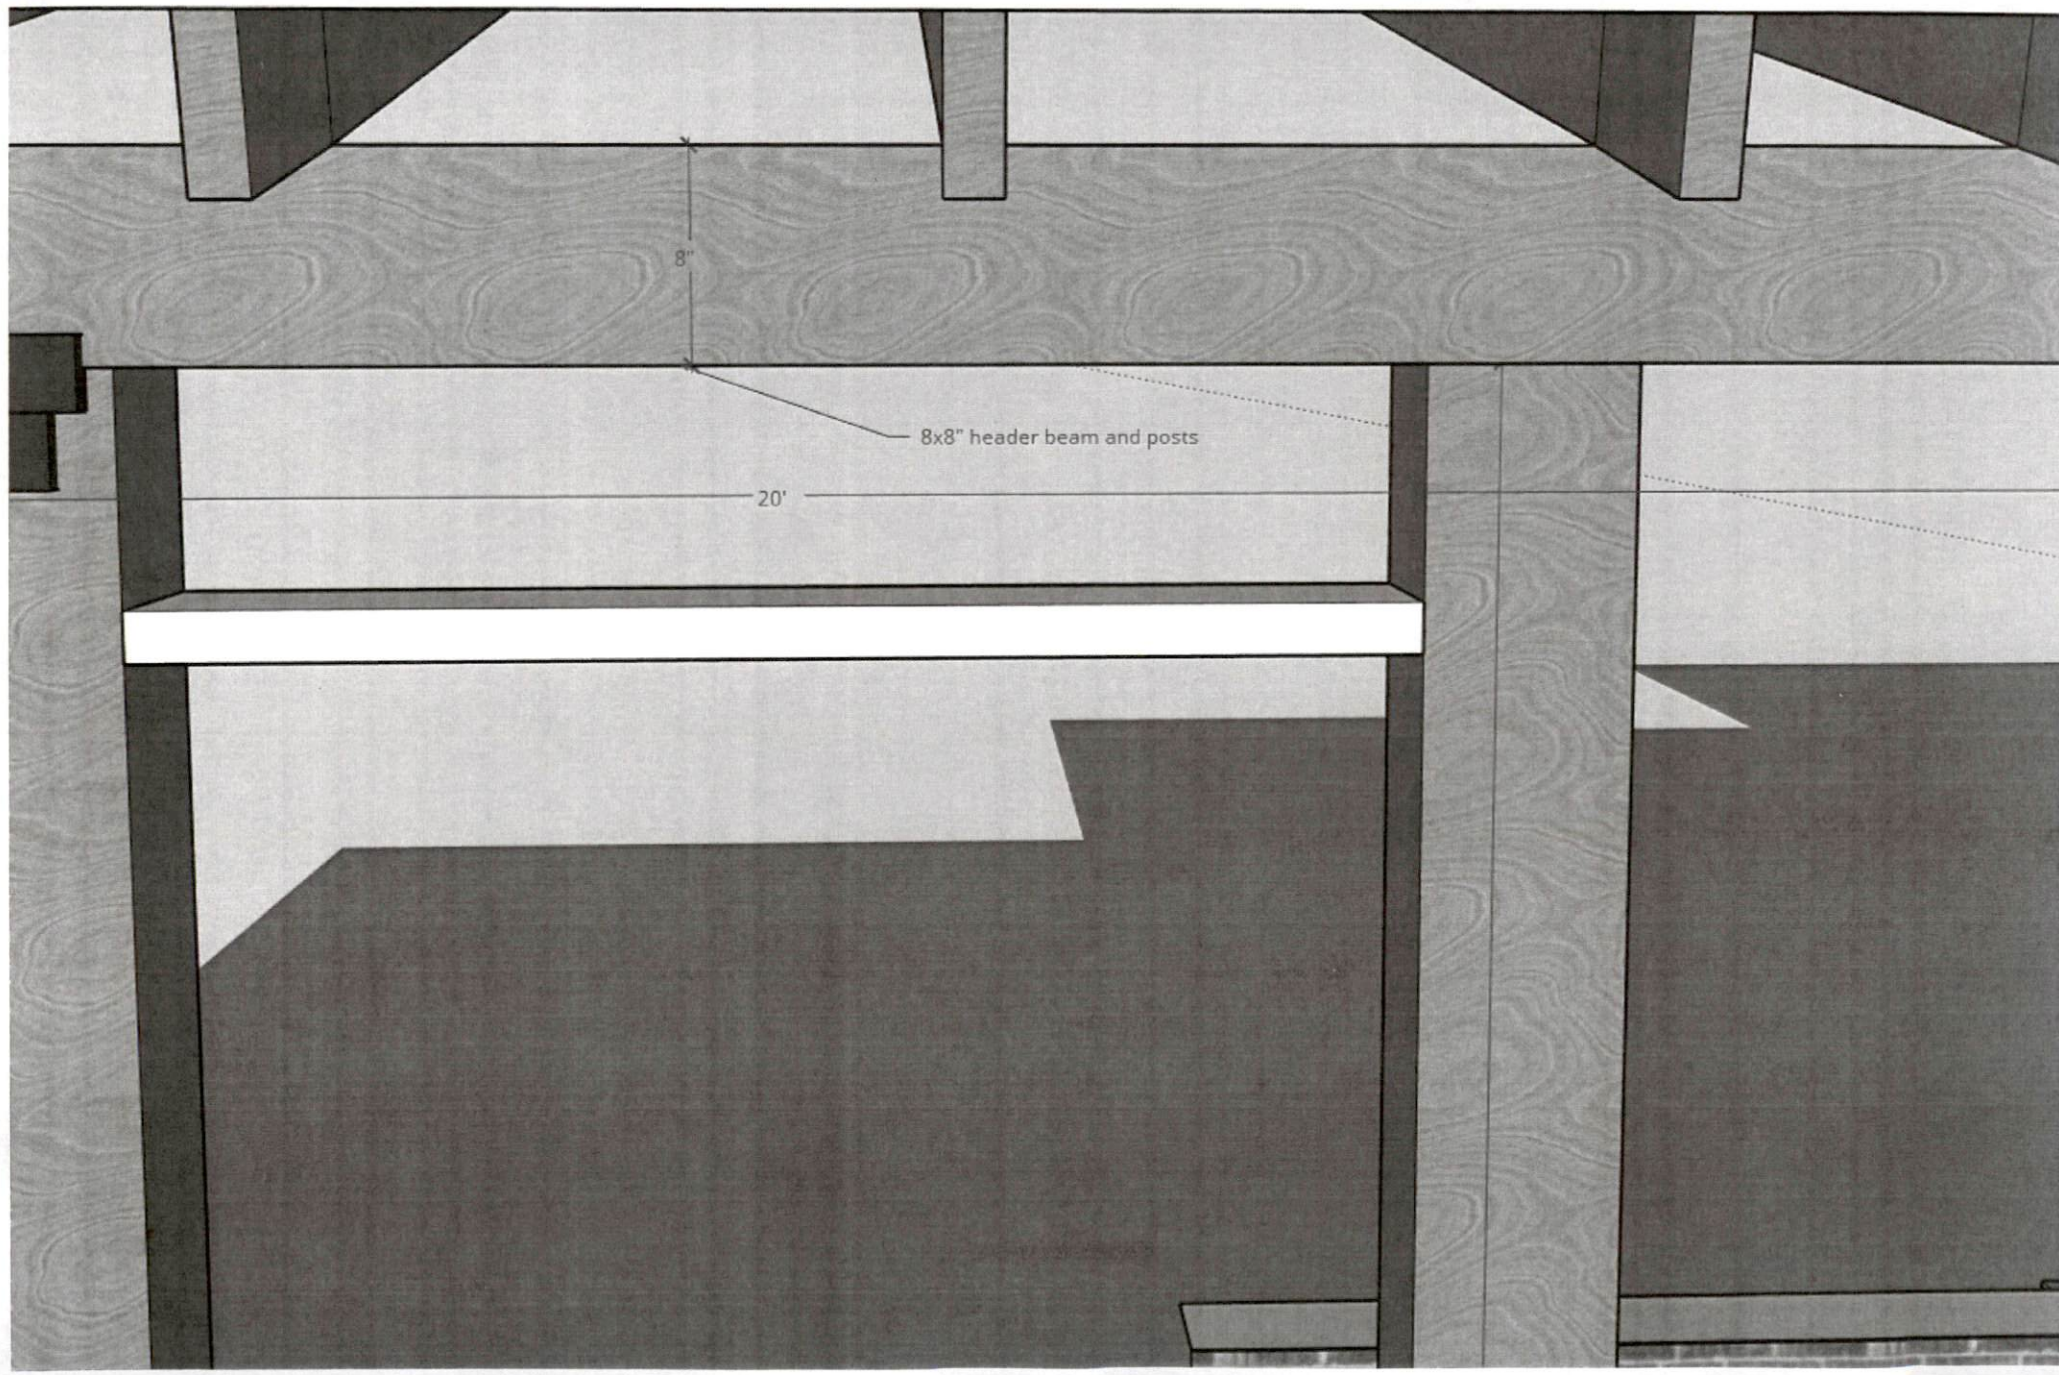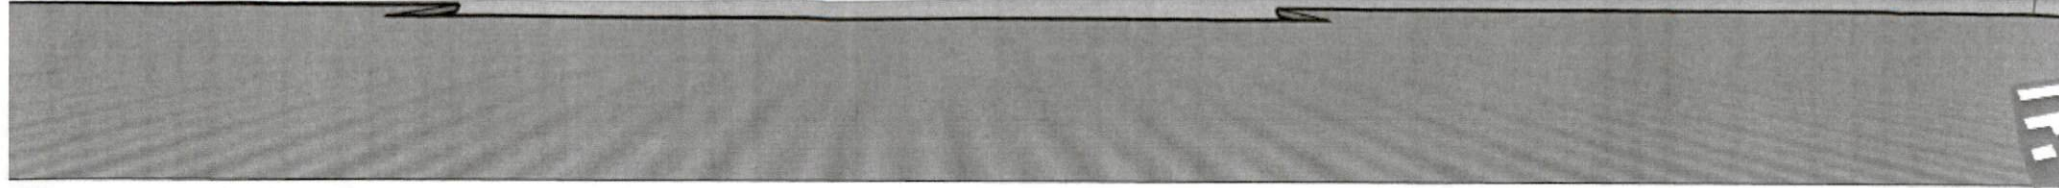

8"

8x8" header beam and posts



20'

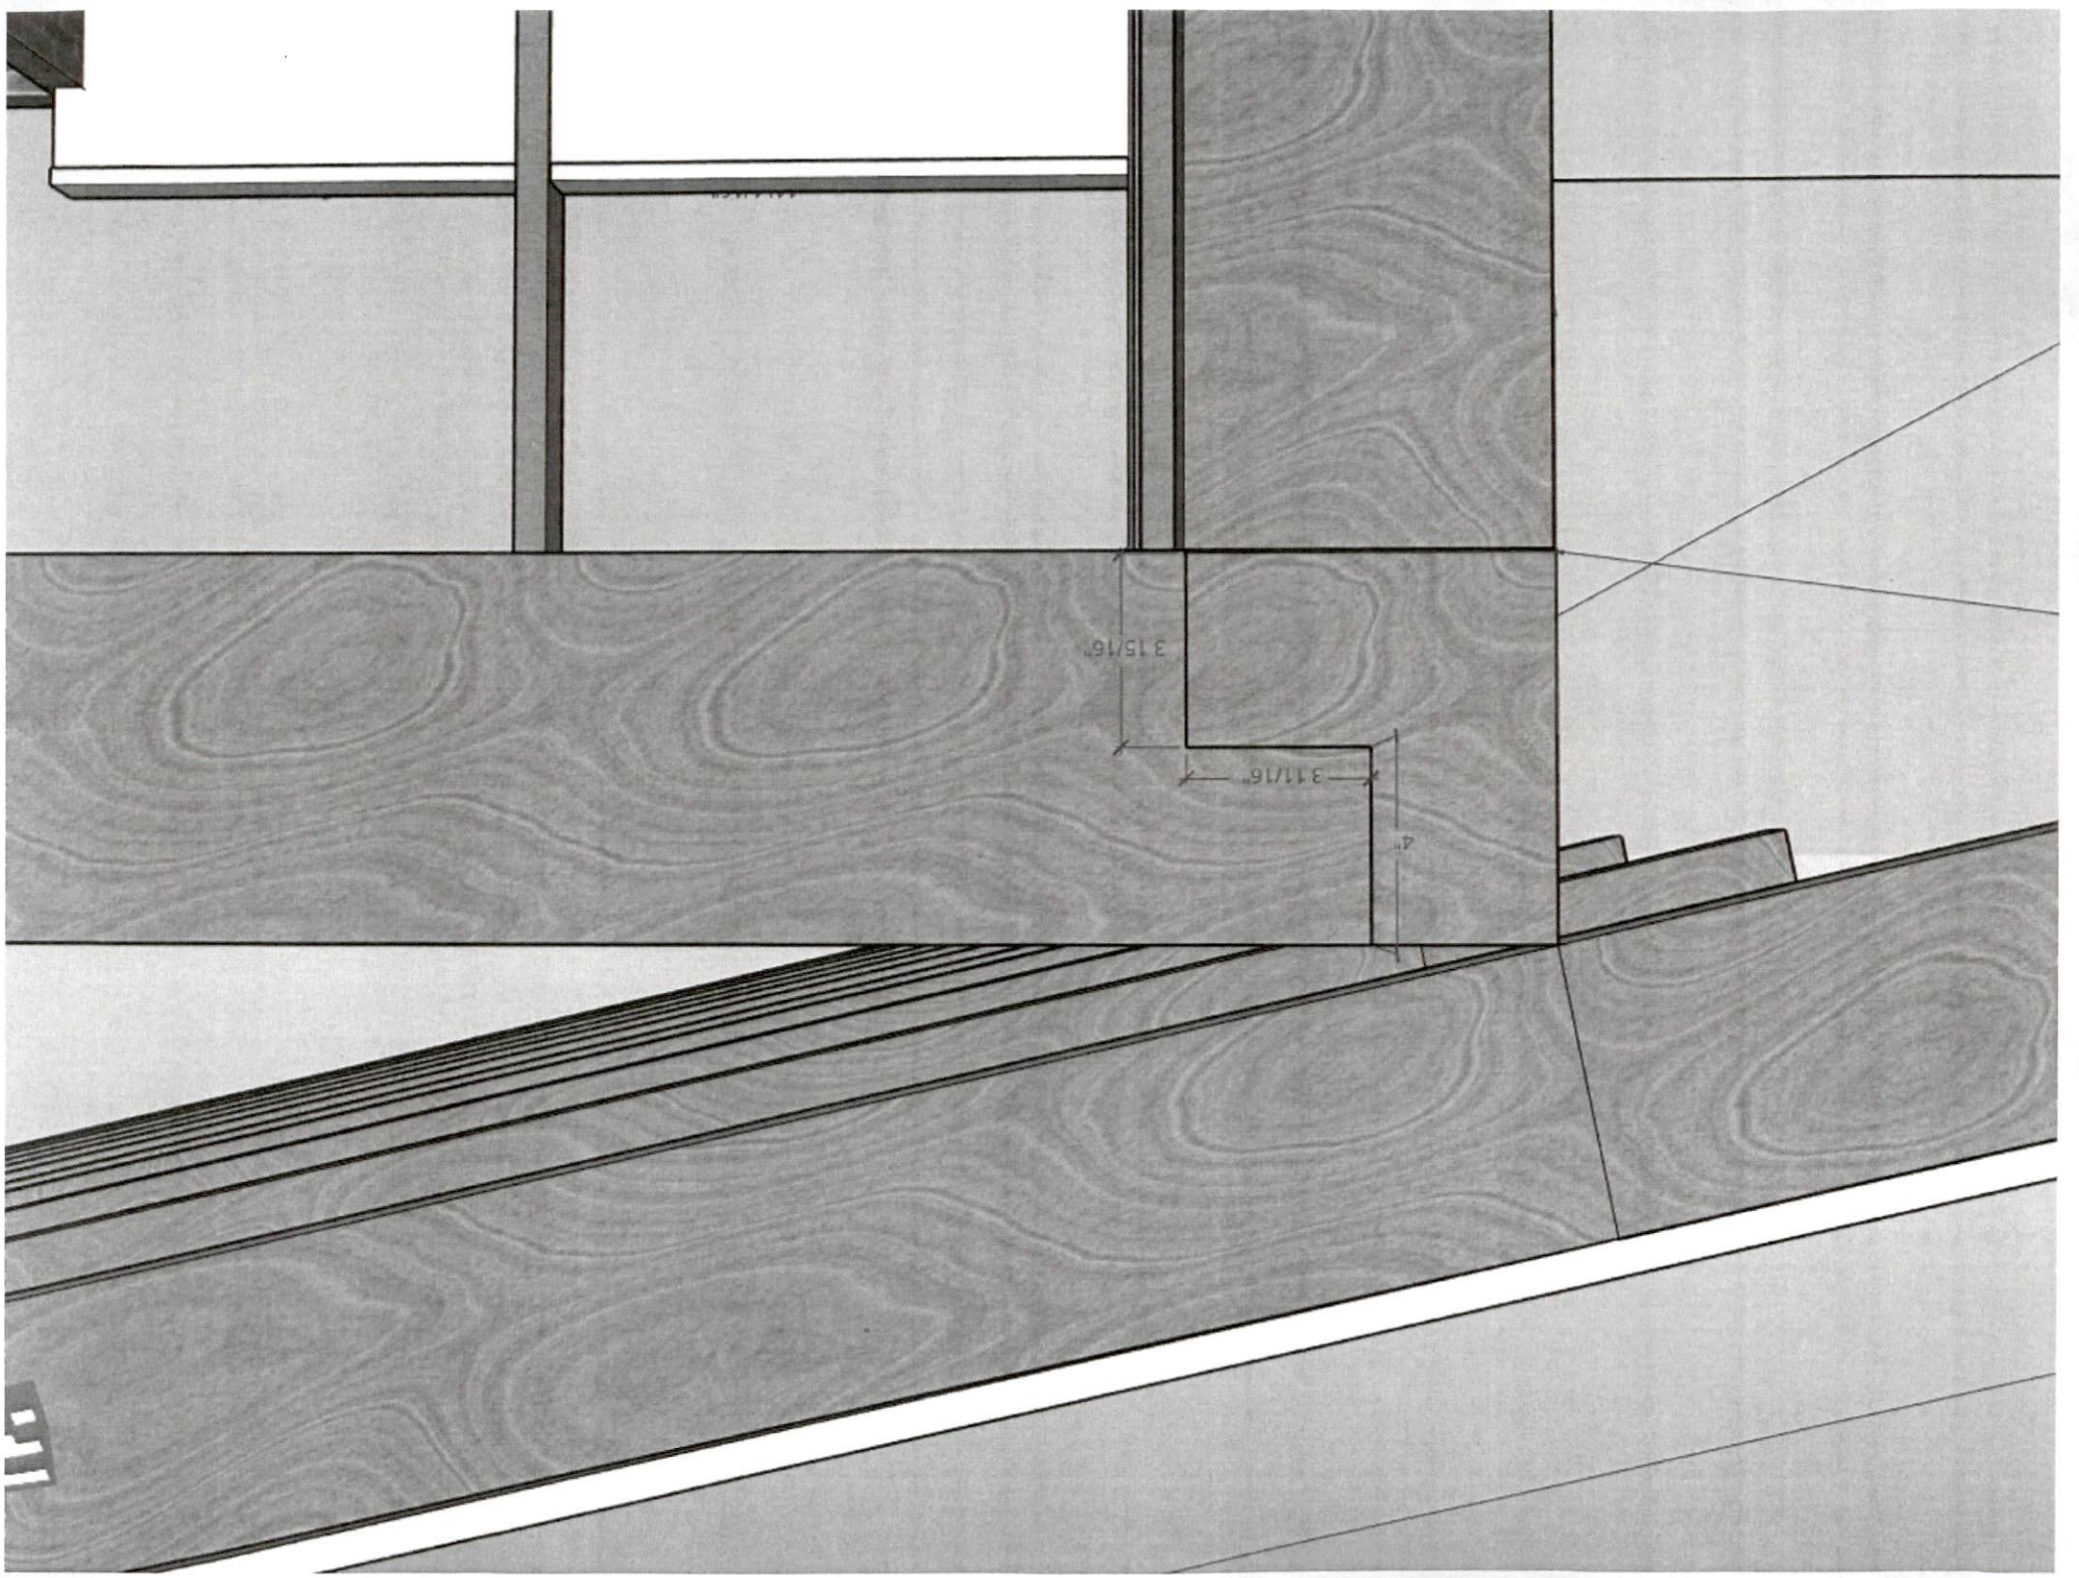



3 15/16"

3 11/16"

4"

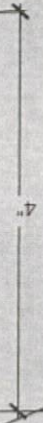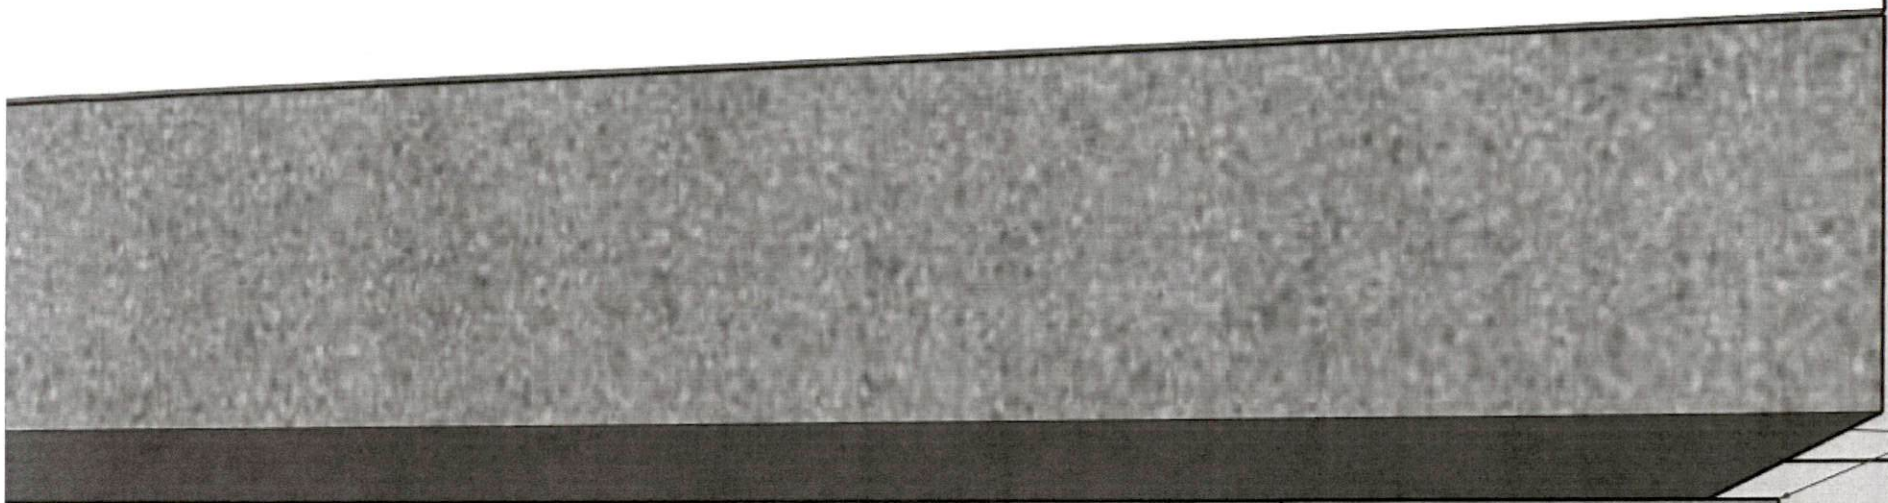



0.7

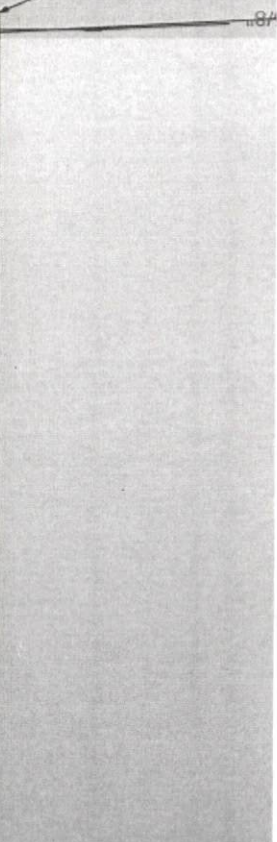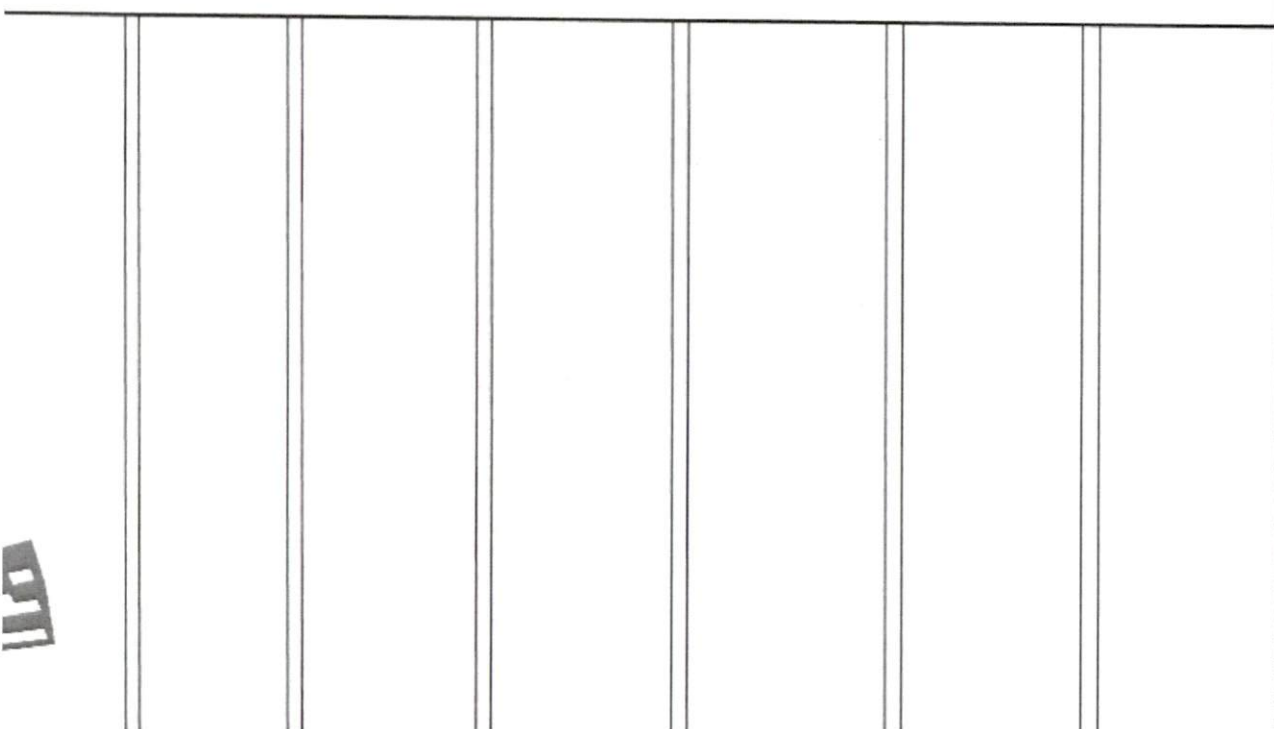

0.8

11

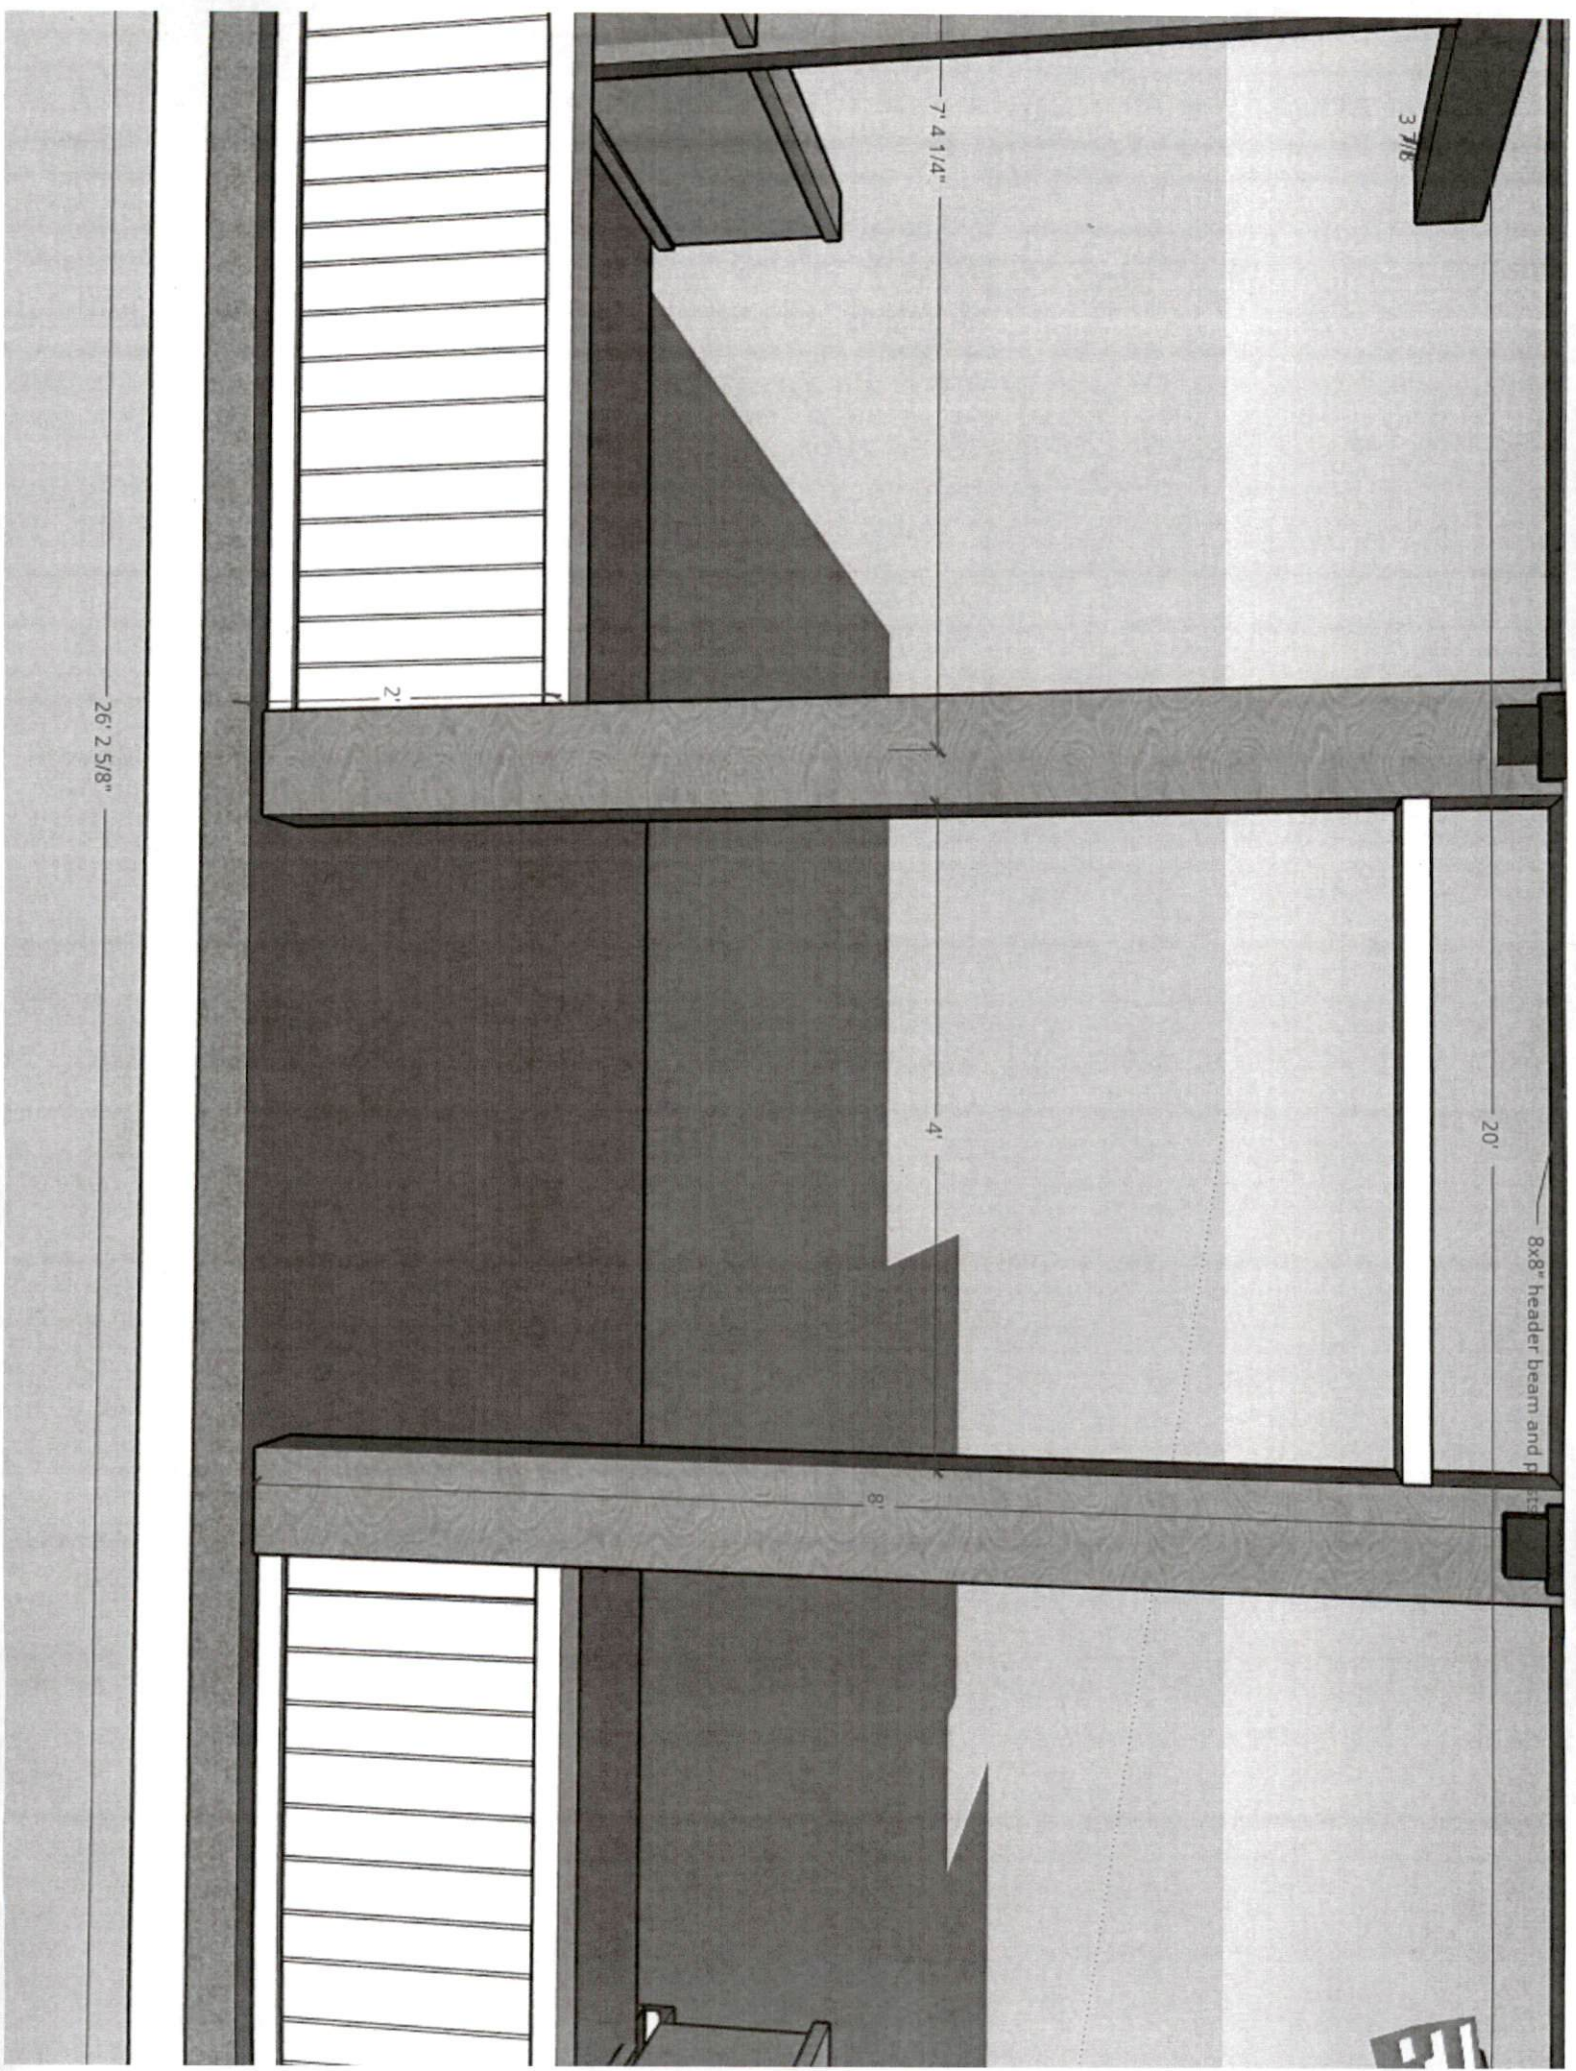

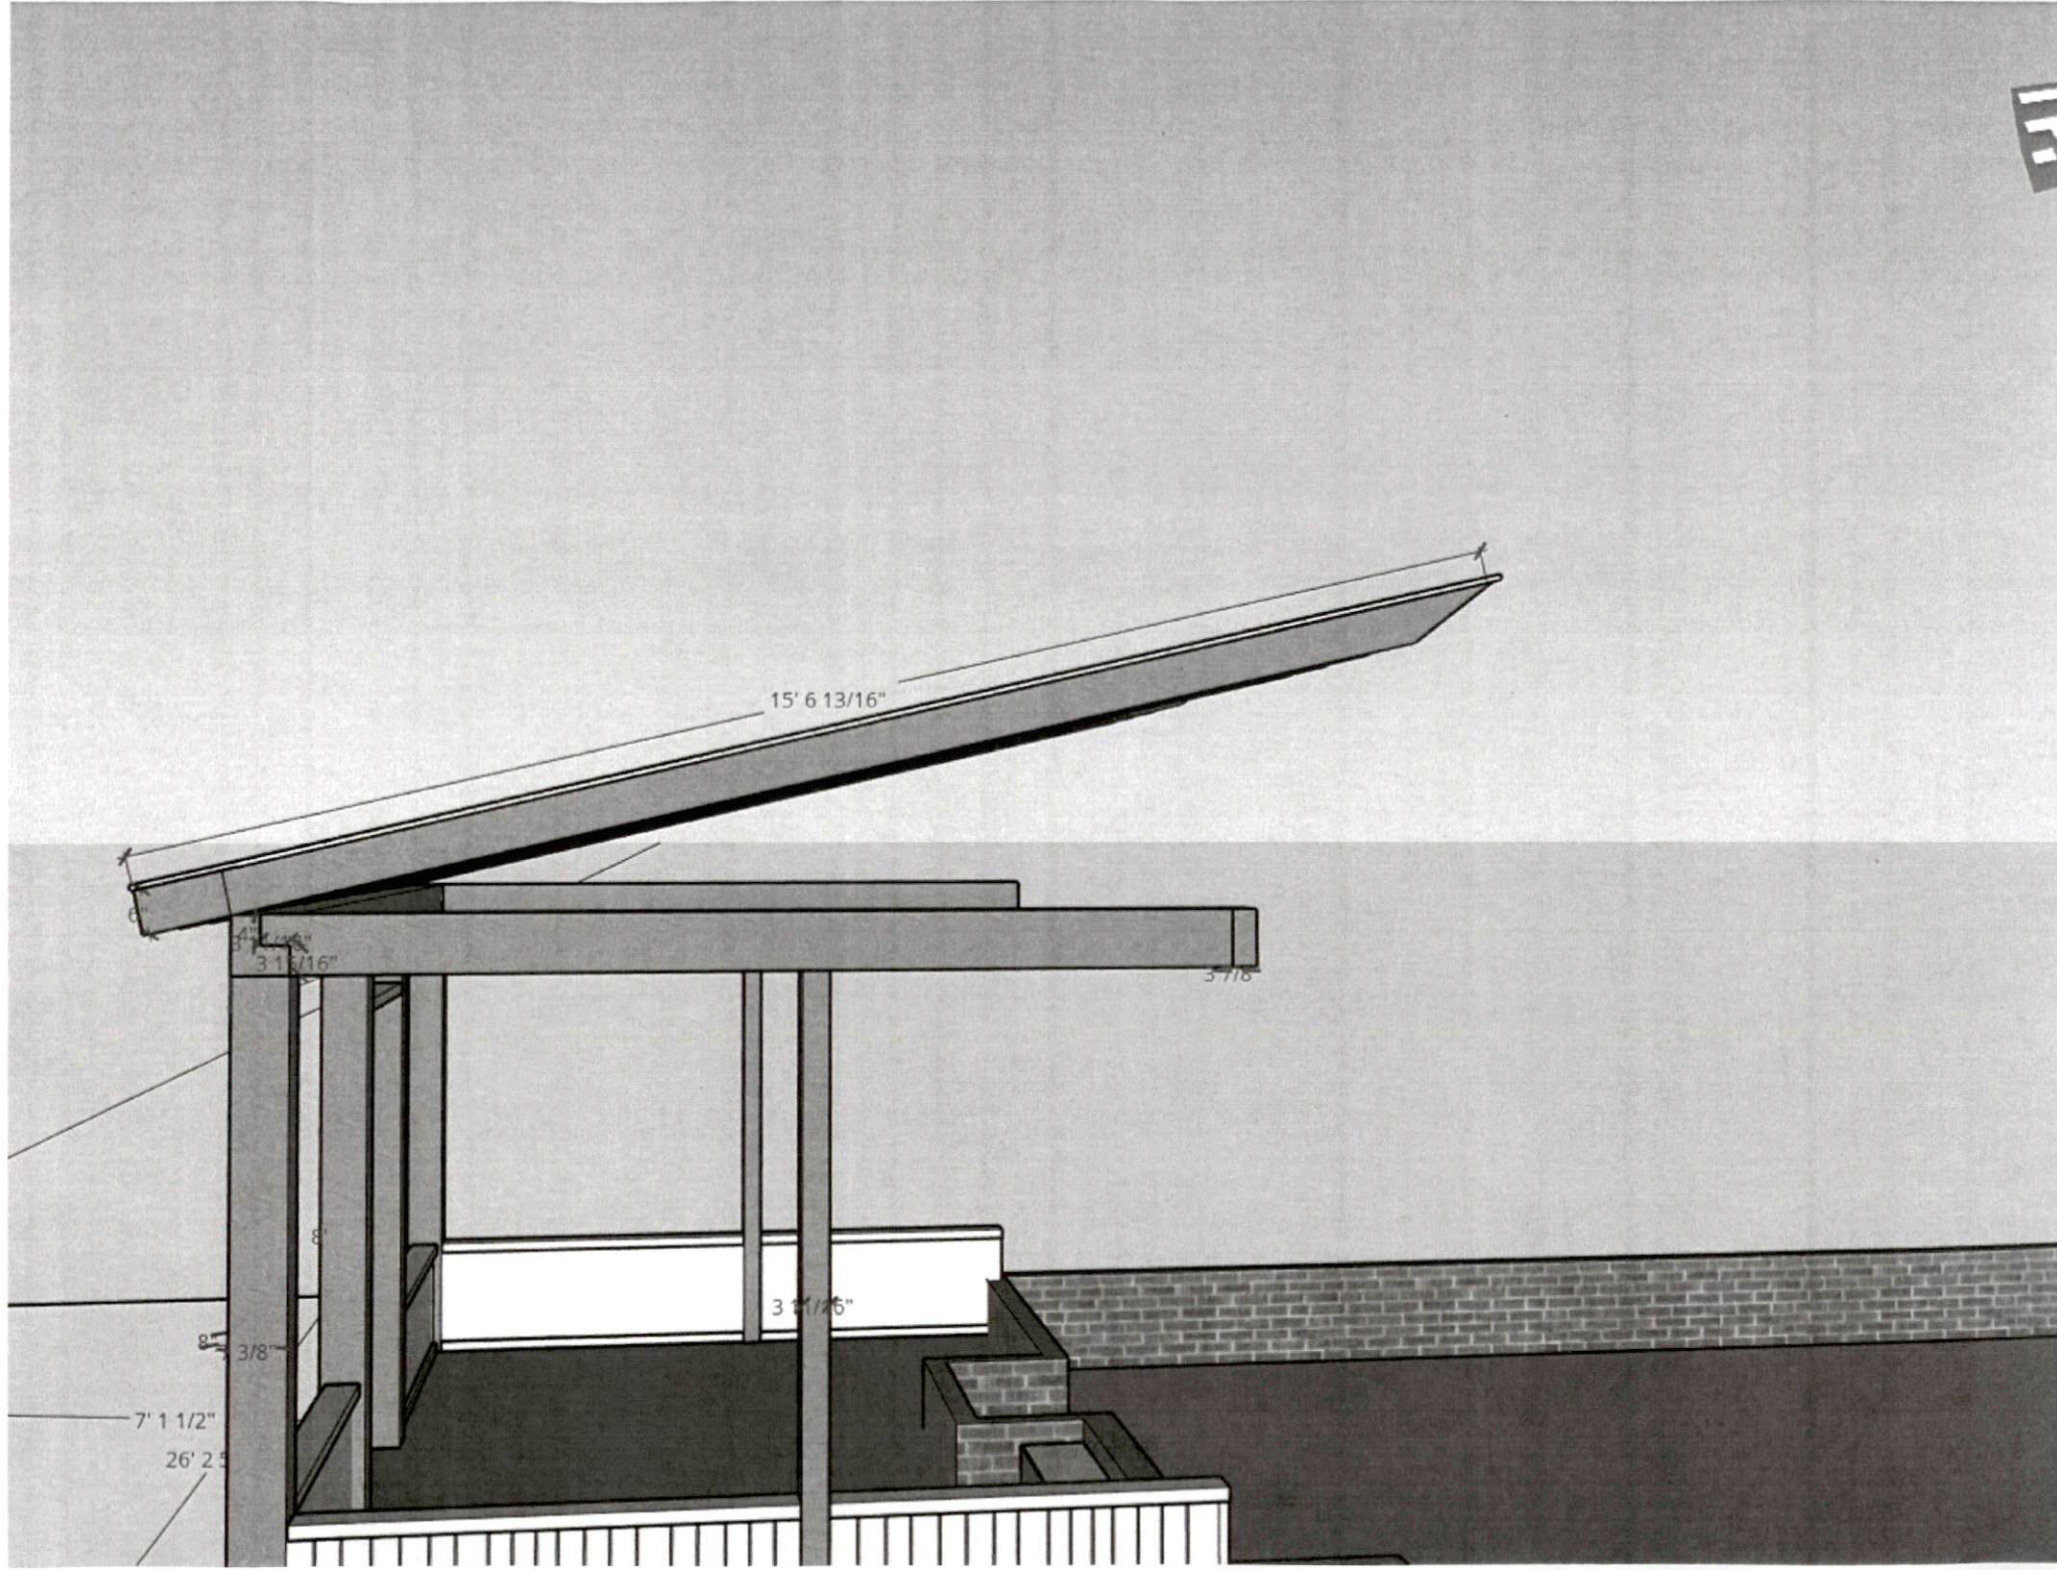

15' 6 13/16"

3 1/16"

3 7/8"


8"

3 7/8"


3 1/16"


7' 1 1/2"

26' 2 1/2"

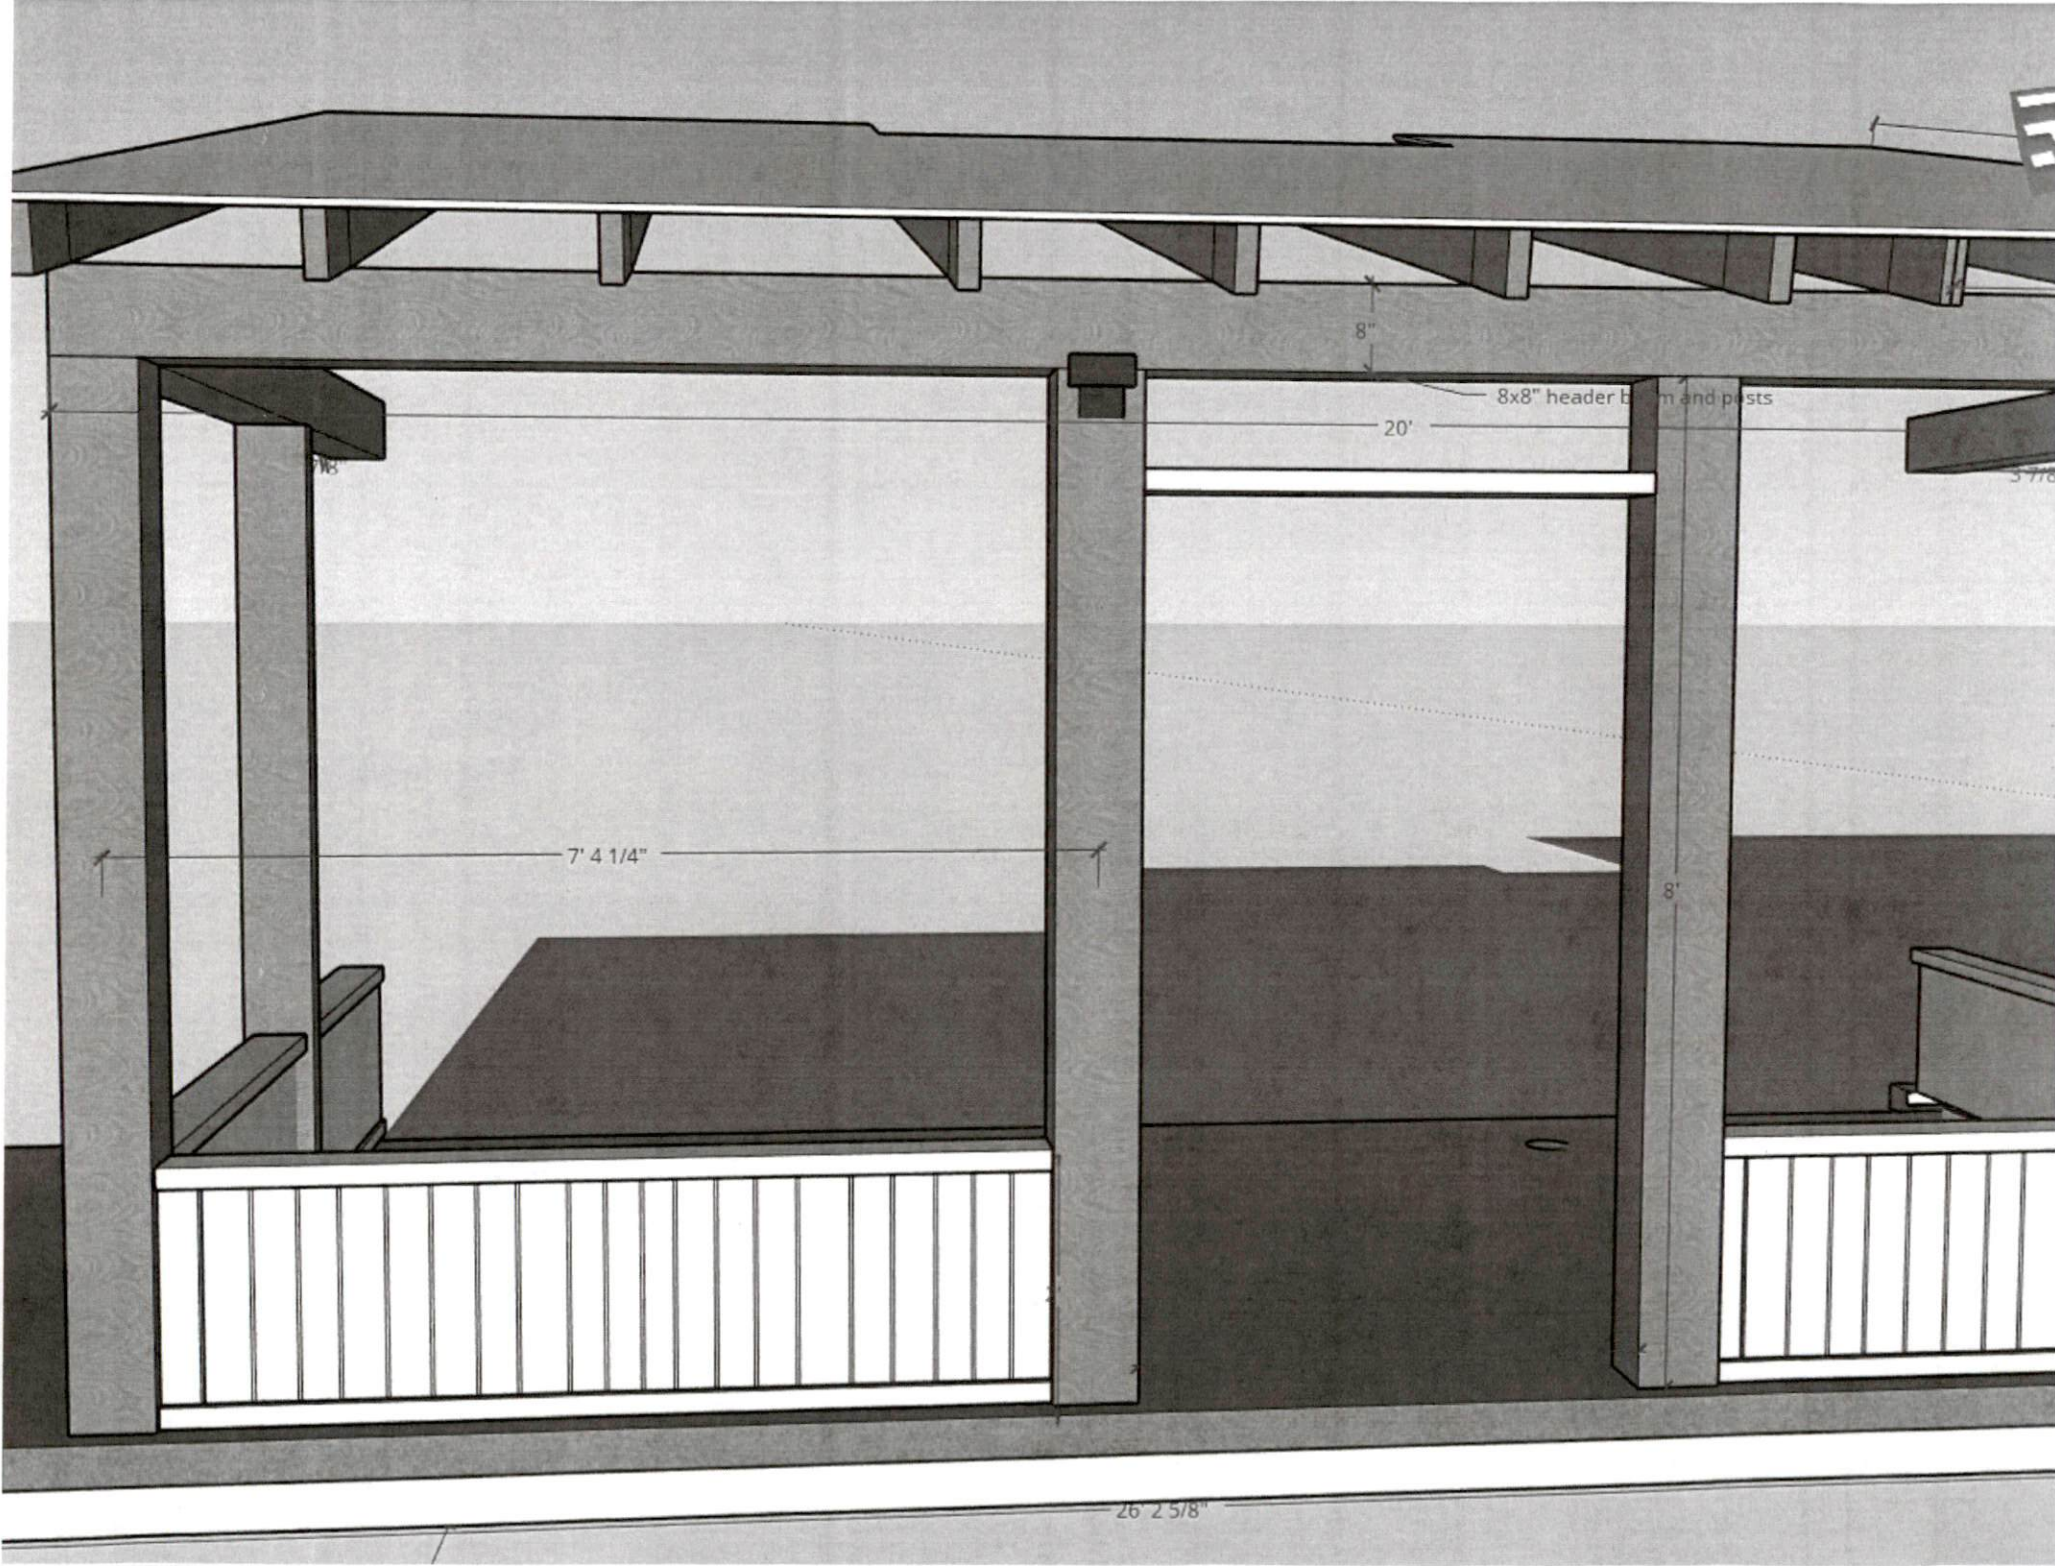




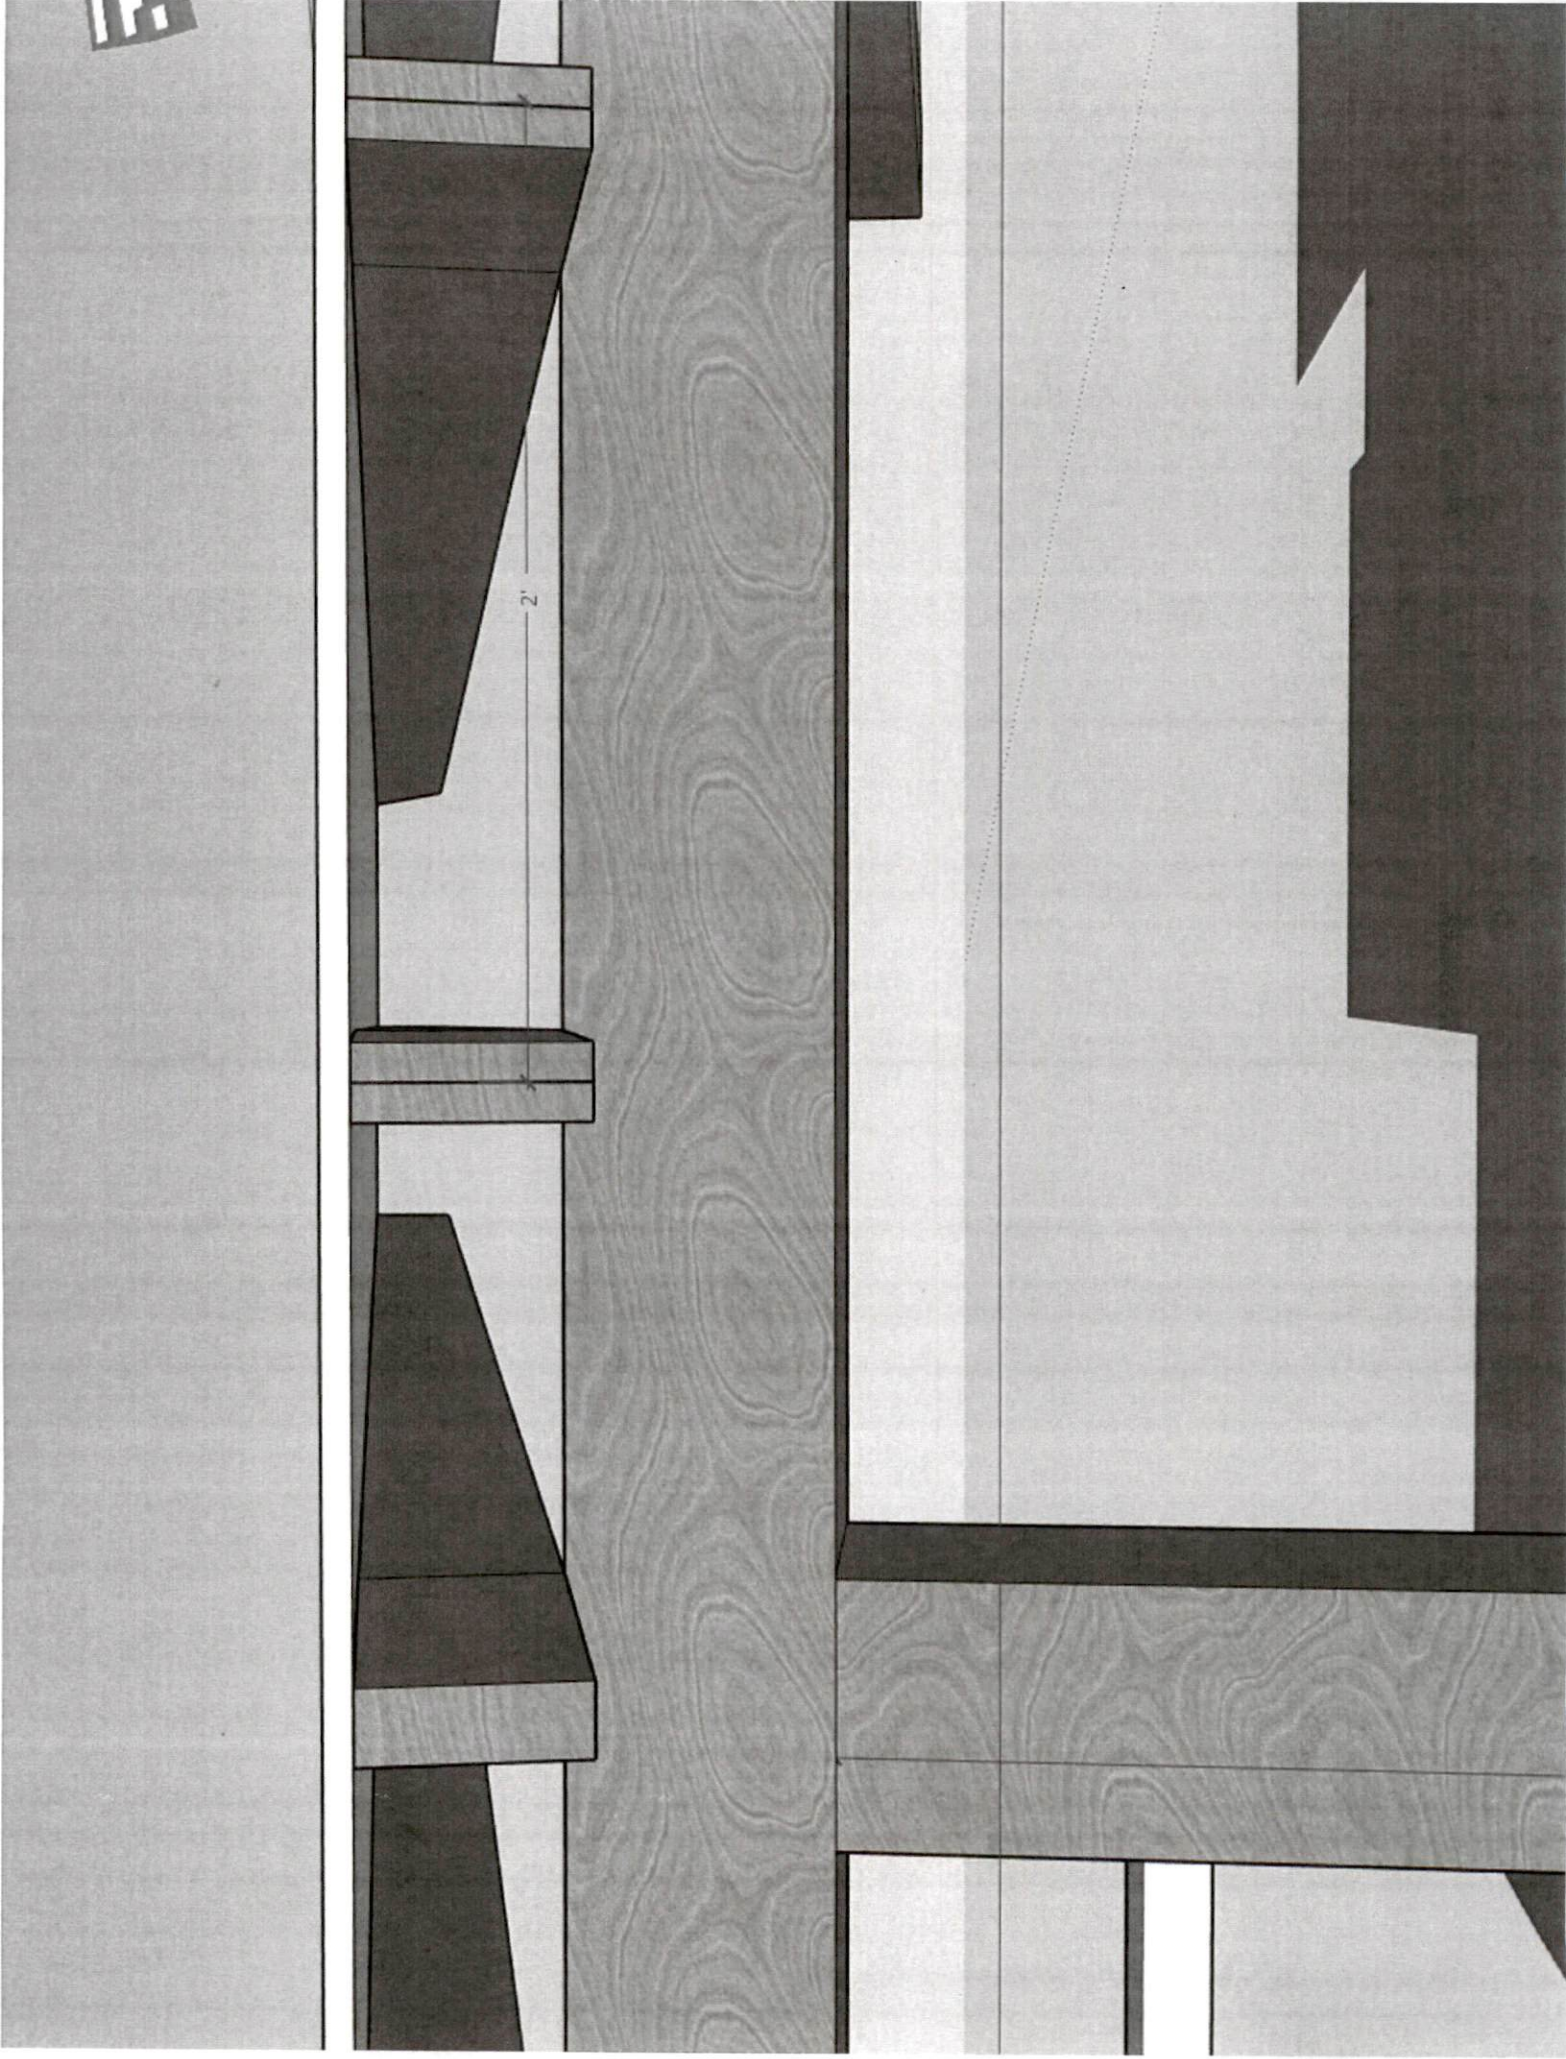

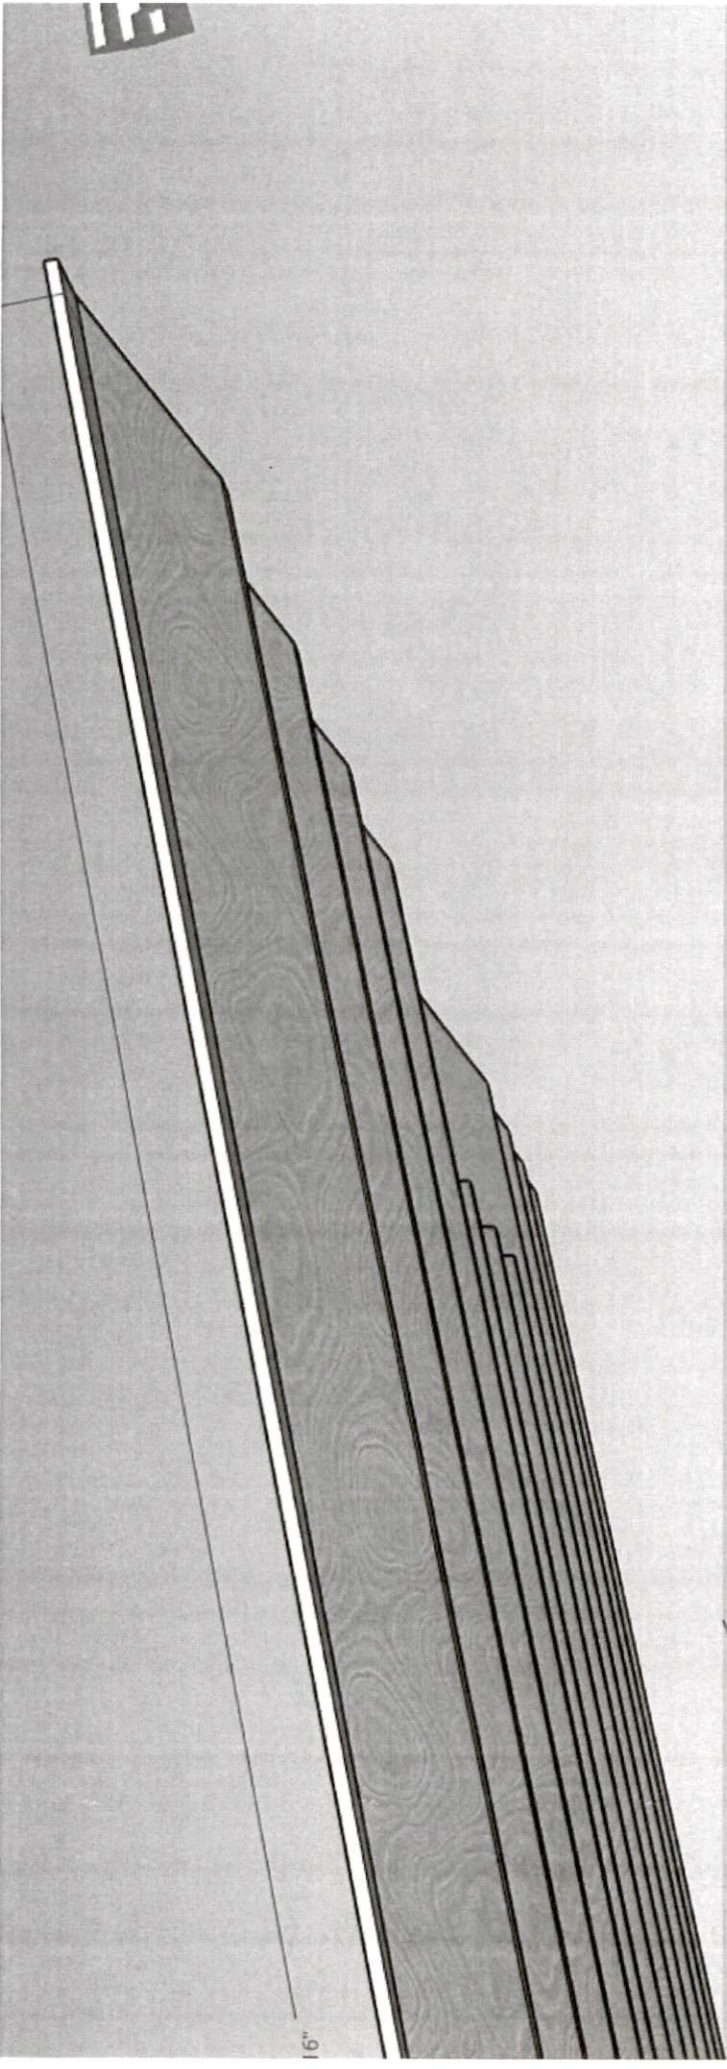

16"

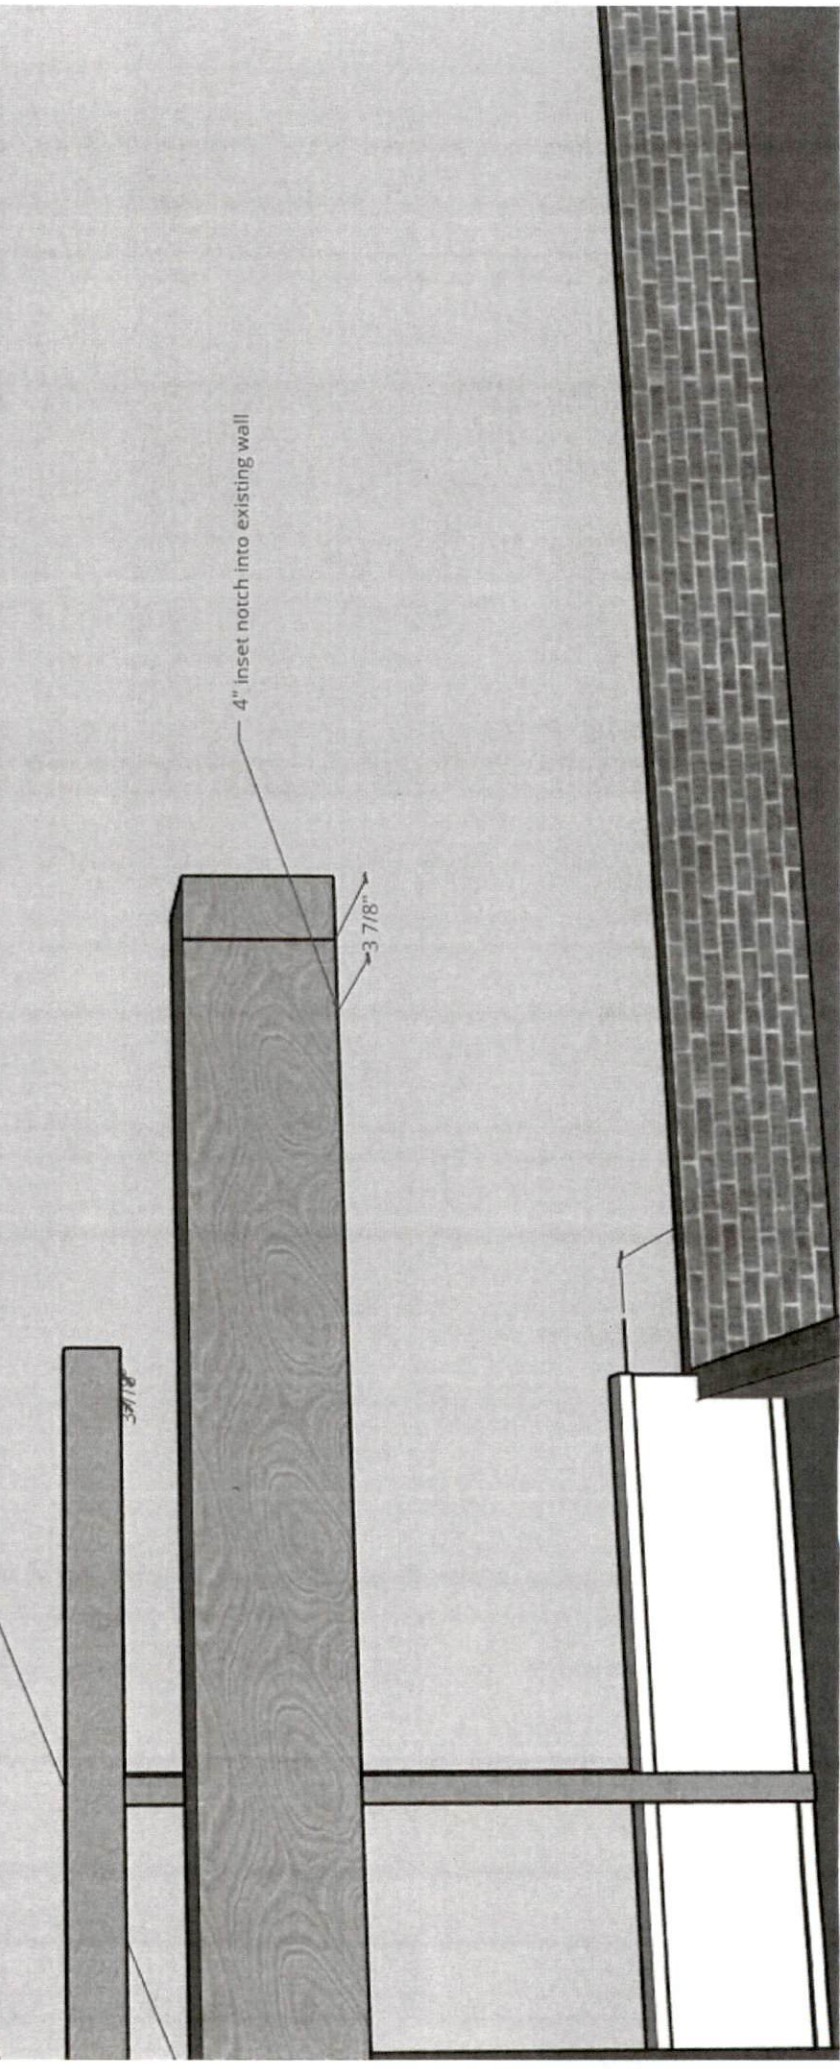

3 7/8"

3 7/8"