


← 40' →

↑ 24' ↓

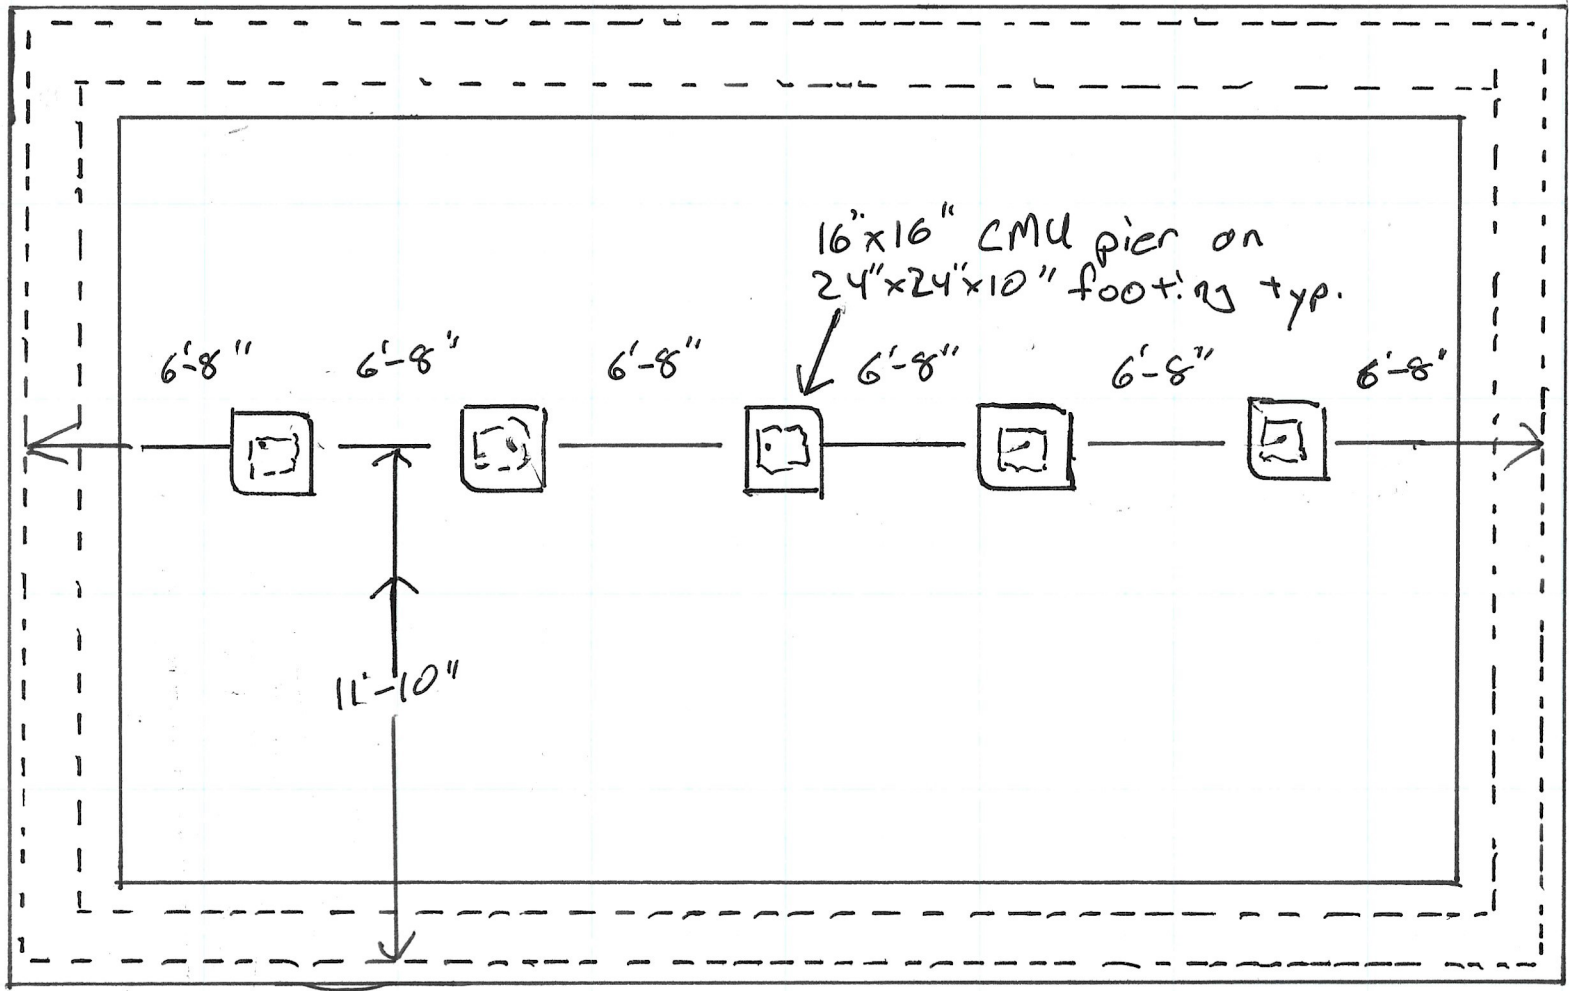

8" C.M.U. foundation wall on 18" x 8" cont. footing