


40'

24'

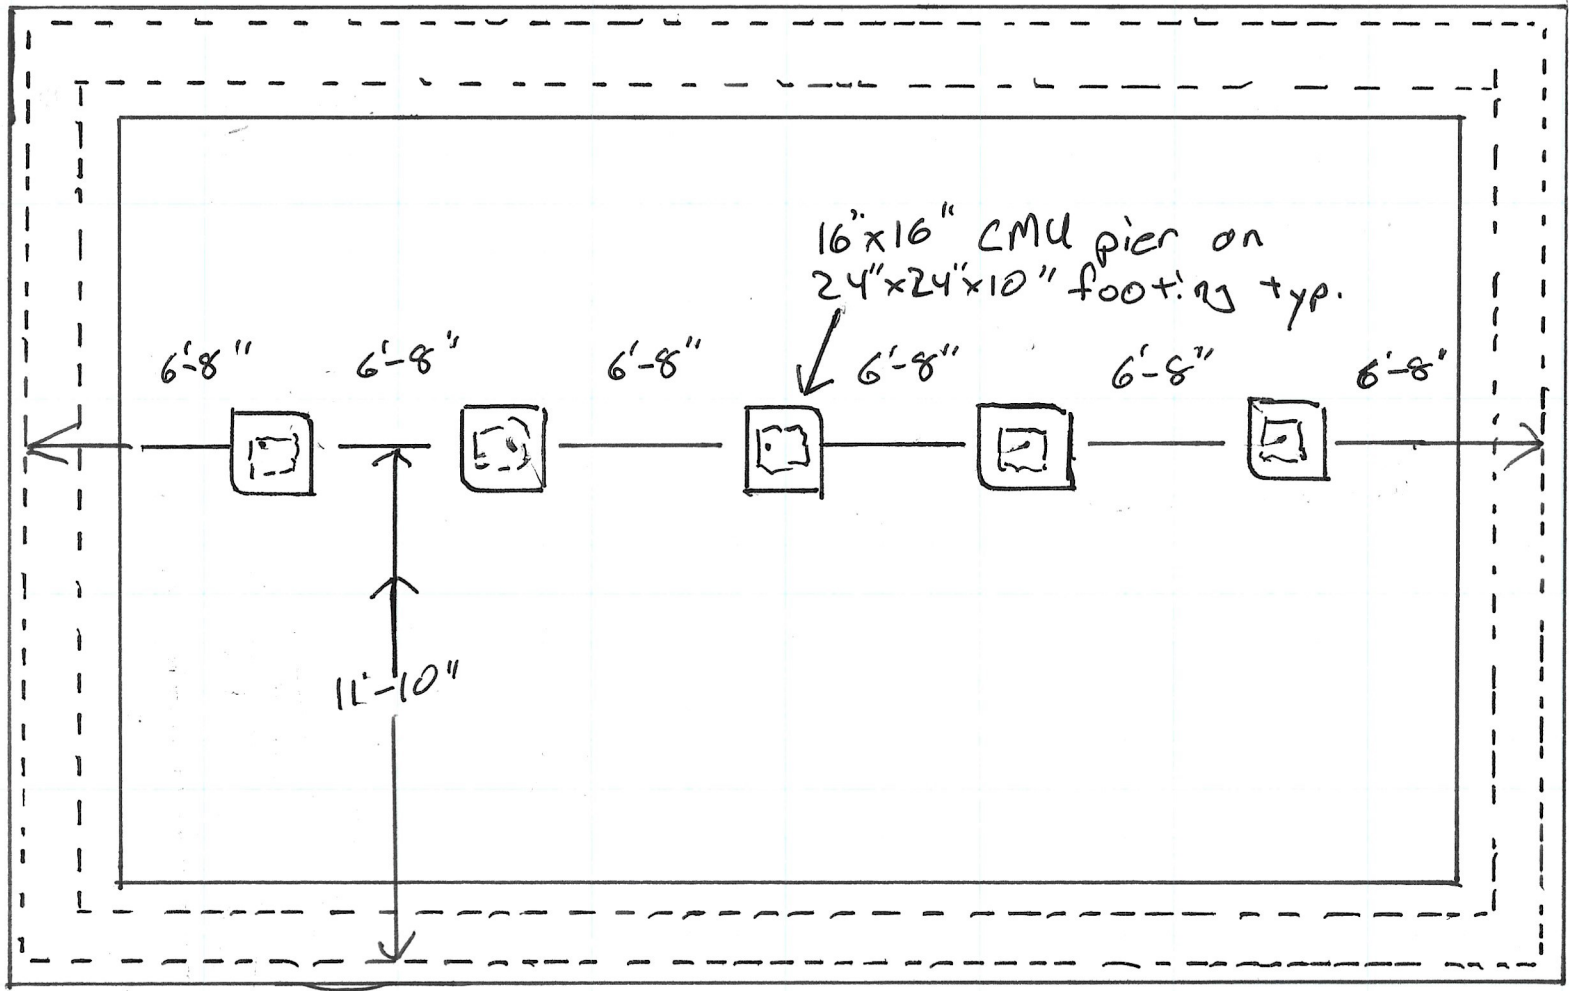

16" x 16" CMU pier on
24" x 24" x 10" footing typ.

8" C.M.U.
foundation
wall on
18" x 8" cont.
footing