


Joist hangers
and hurricane straps
where needed

BlockSteps

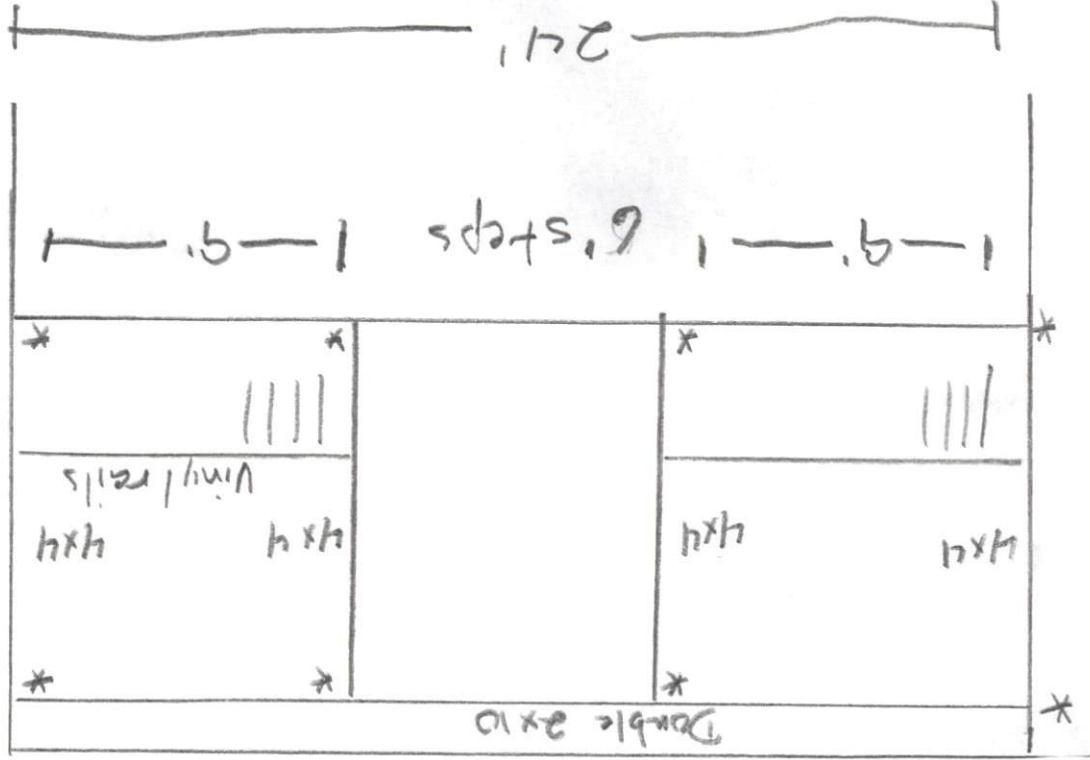

* Appropriate
* Stopping

Ceiling Joist and rafters
16" D.C.