



FRONT VIEW

4 Legs  
8' Apart

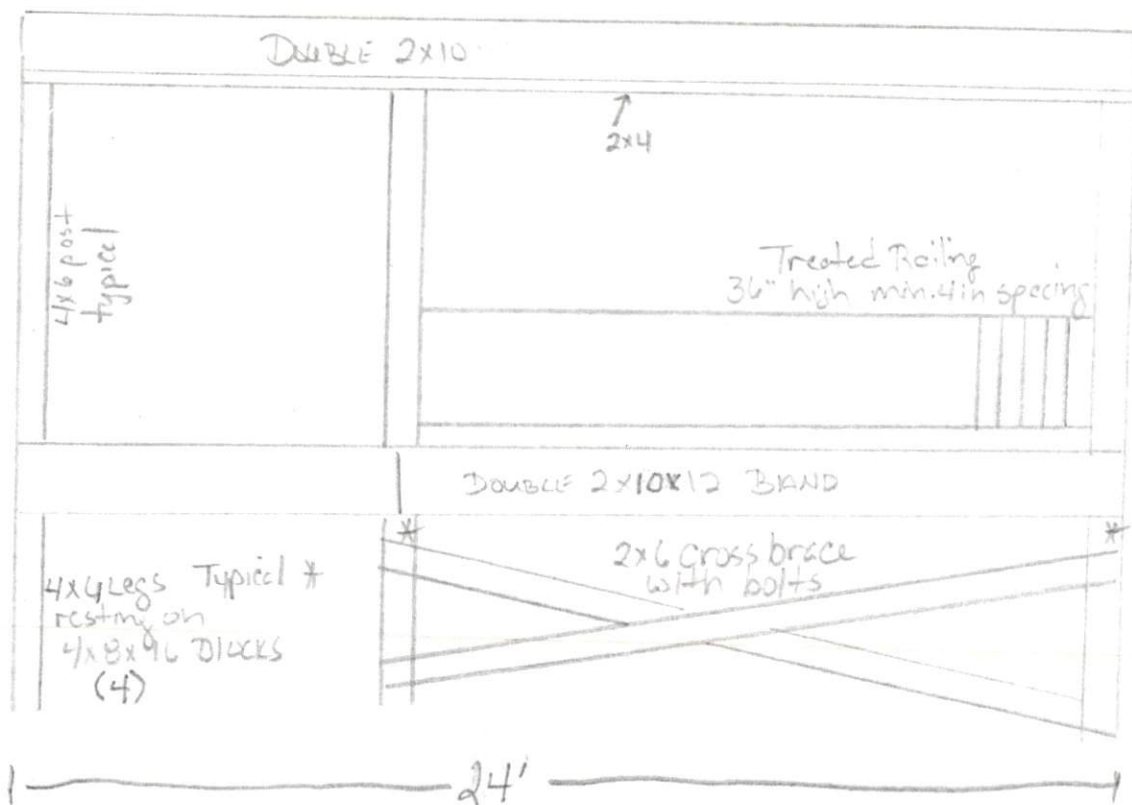

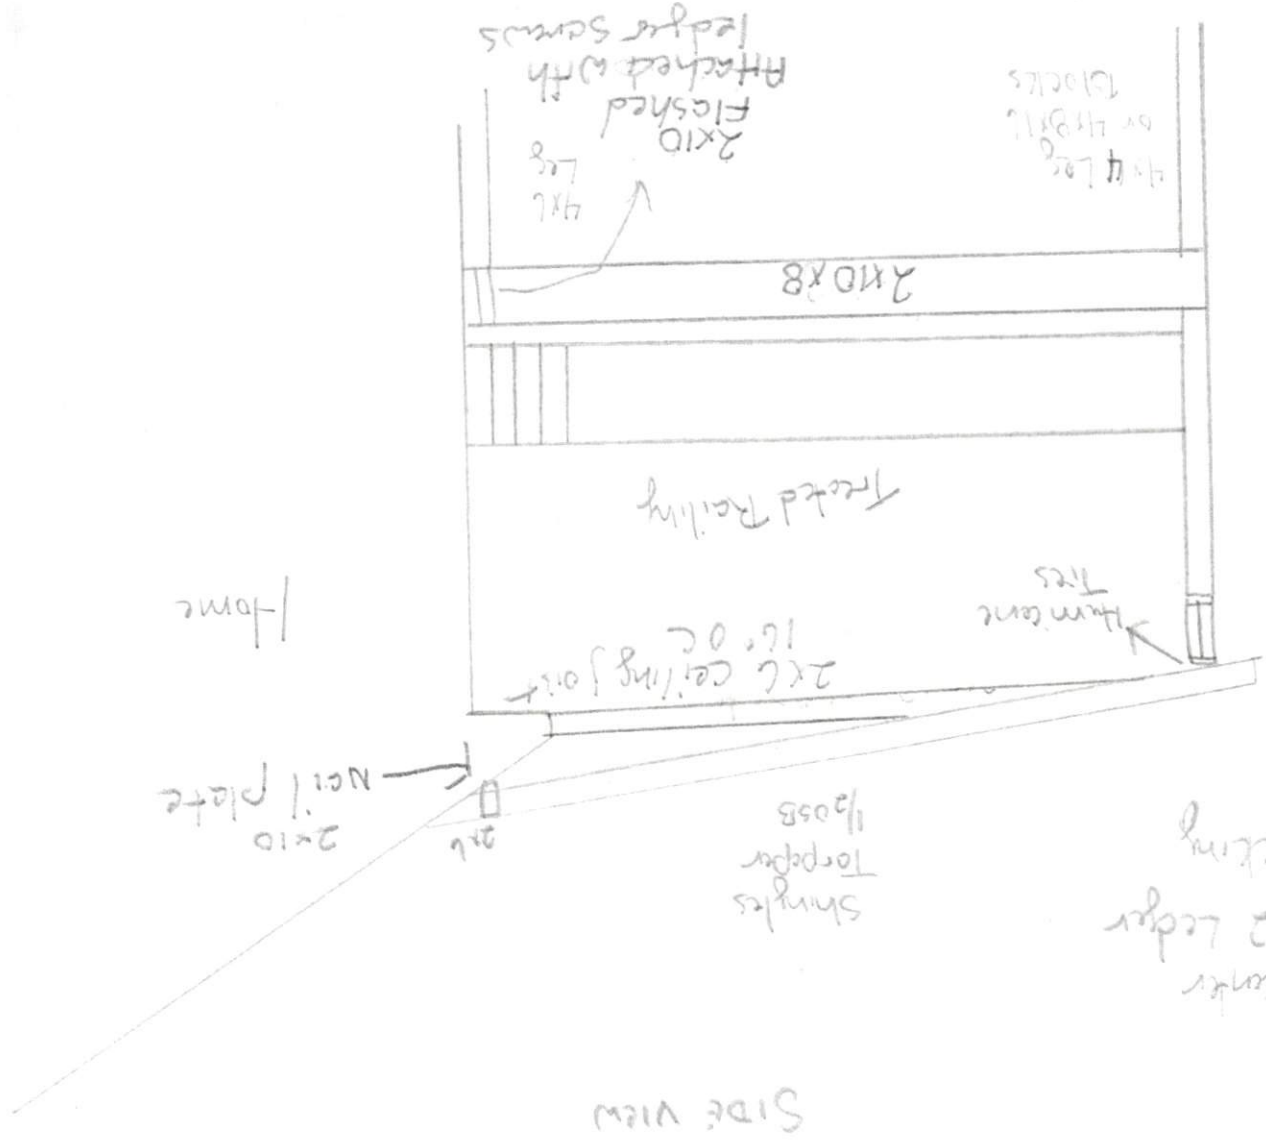

SIDE VIEW

\* FLOOR  
 2x8 16" on center  
 resting on 2x2 ledger  
 5/4x12 Decking

Shingles  
 Topper  
 1/2x8

2x6  
 Nail plate

Home