



Harnett GIS

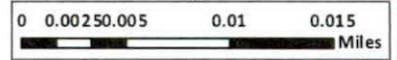

GIS/E-911 Addressing
October 9, 2018

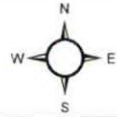

1 inch = 47 feet

SITE PLAN APPROVAL
DISTRICT PA-30 USE detached garage
BEDROOMS 0
BP 10/30/18
ADMINISTRATOR



NOT FOR LEGAL USE

LEGEND

- | | | | |
|-------------------------------|-----------------|--------------------|--------------|
| Recycle Center | City Limits | Major Roads | Roads |
| Landfills | Address Numbers | Interstate | Mile_Markers |
| Surrounding County Boundaries | Airport | NC | Railroad |
| Federal Property | | US | |

Engineered Plans -