

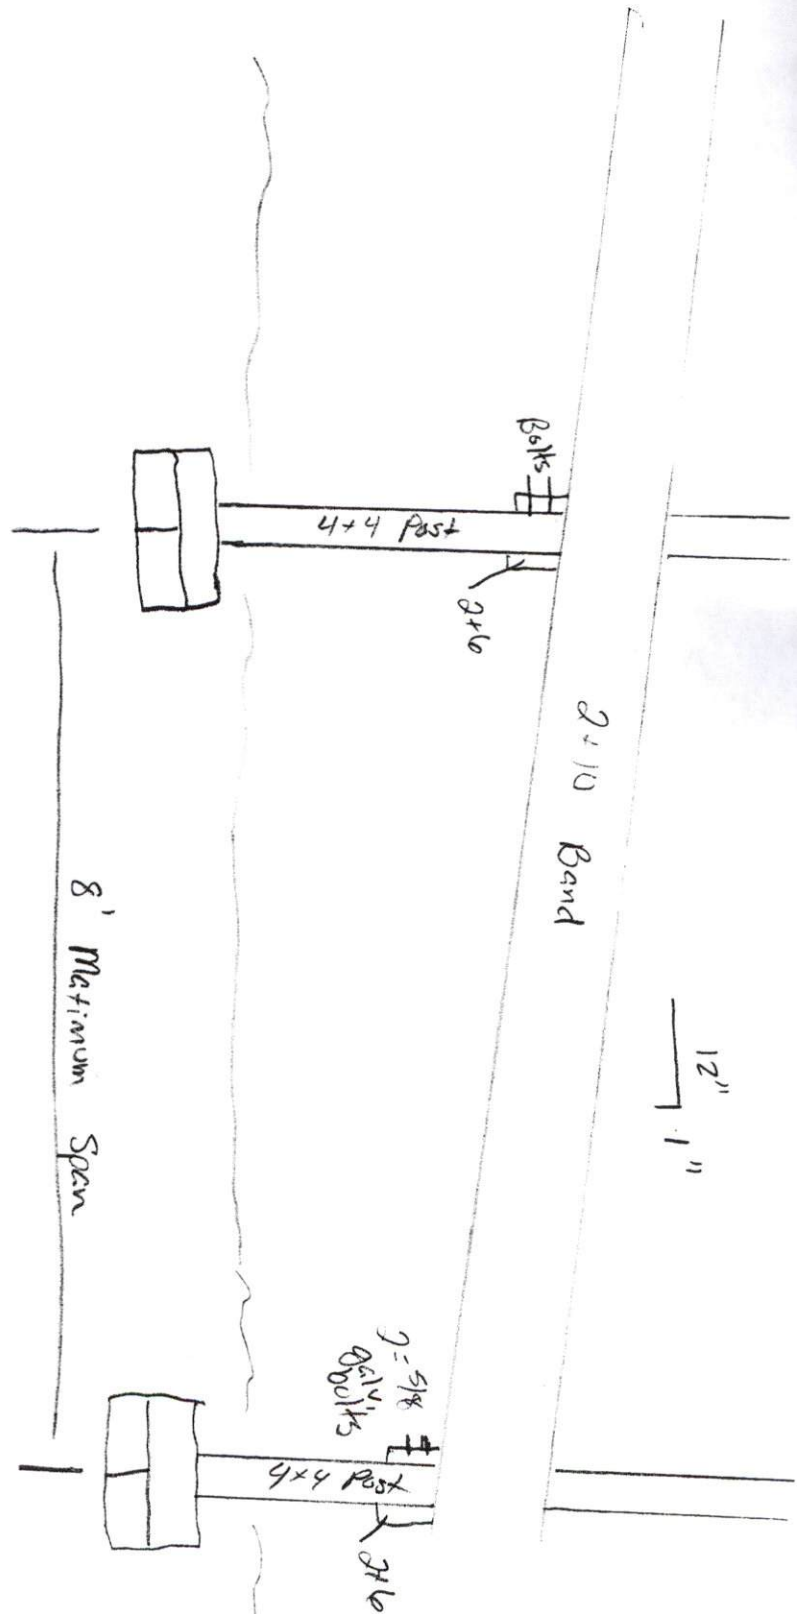
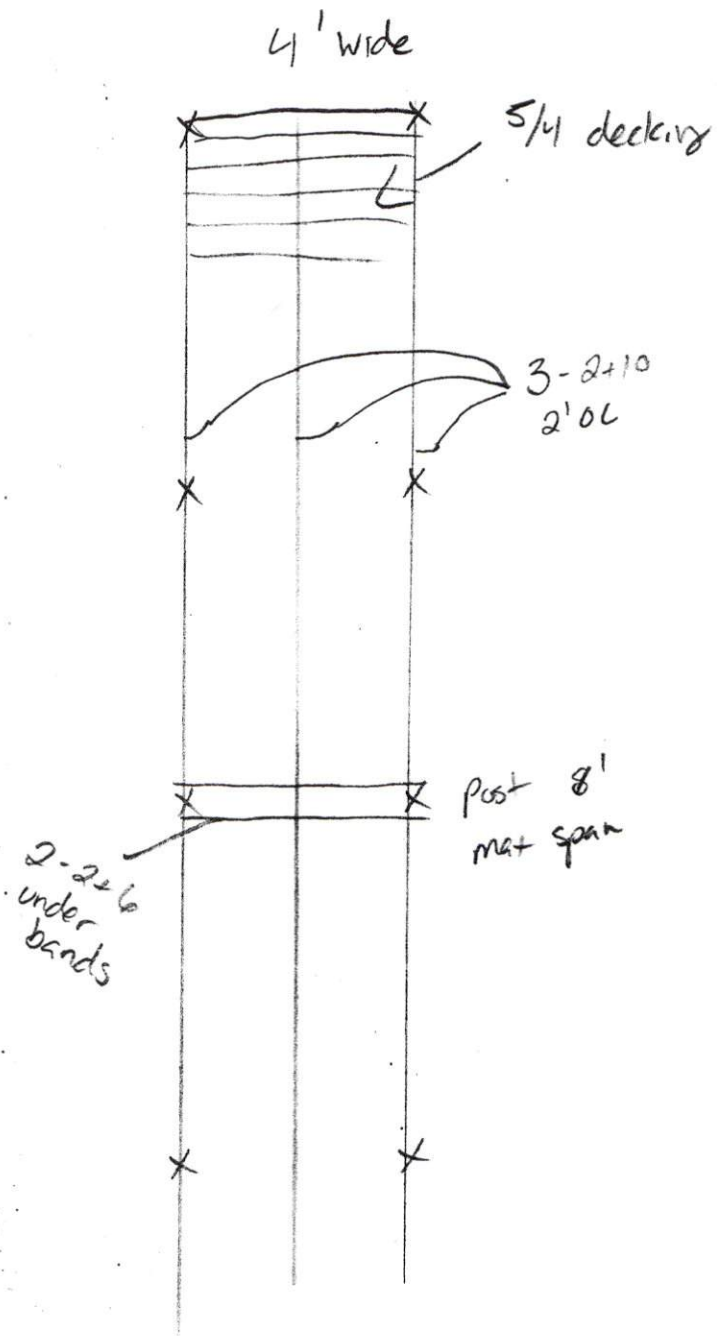


4' WIDE RAMP

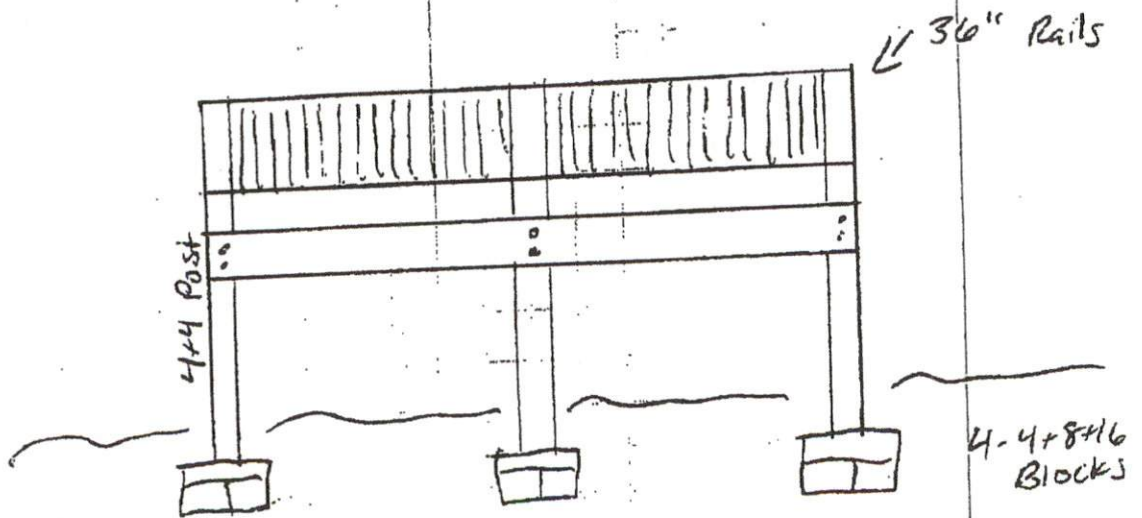

TAL Construction
Adam Hager
919-685-2100

12' x 14' Deck

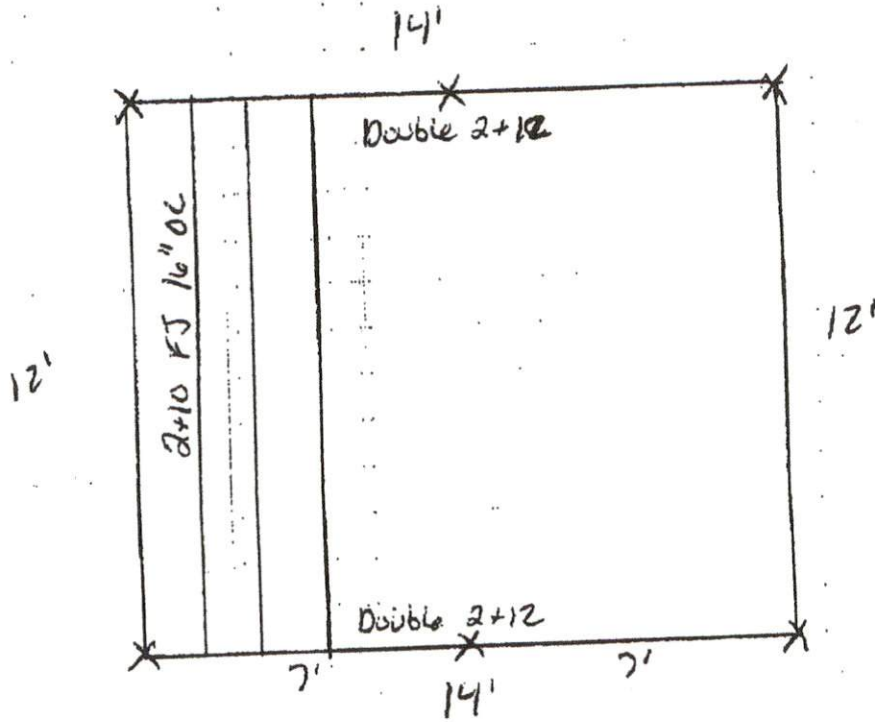

TAC Constructive
Adam Harper
919-625-2700