
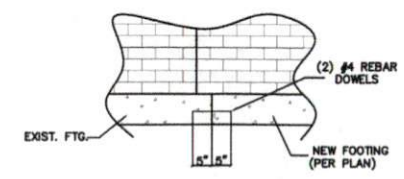


**FOUNDATION PLAN**

1/4" = 1'-0"

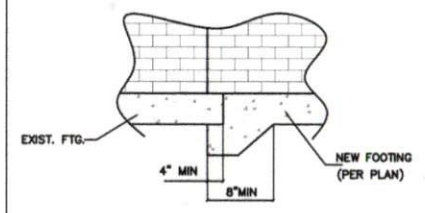

**A NEW TO EXISTING FOOTING DETAIL**

\*Engineers seal does not include construction means, methods, techniques, sequence, procedure or safety precaution.  
 Any deviations or discrepancies on plans are to be brought to the immediate attention of Tyndall Engineering & Design, P.A. Failure to do so will void Tyndall Engineering & Design, P.A. seal.  
 Please review these documents carefully. Tyndall Engineering & Design, P.A. will integrate that all dimensions, accommodations, etc. presented in these documents were deemed acceptable once construction begins.

**TYNDALL**  
ENGINEERING & DESIGN, P.A.

1 919 773 3200 • 1 919 773 9658  
250 Shilohwash Drive • Garner • North Carolina • 27529  
www.tyndallengineering.com

**Client:** CHARLES JONES  
100 TOM BYRD LANE  
DUNN, NC

**Drawn:** 100 TOM BYRD LANE  
DUNN, NC



Project #:	1801-020098		
Date:	12/13/18		
Drawn/Checked By:			
IT:			
Design & Detail By:			
PAT:			
Scale:	SEE PLAN		
No.	Date	REVISIONS	Remarks

