

LEGEND

- epk - existing pin nail found
- els - existing iron stake found
- ecm - existing concrete marker found
- erm - existing railroad spike found
- els - existing iron axle found
- eln - existing iron rod
- emr - existing iron rod found
- cp - calculated point (no stake set)
- right of way line plotted
- surveyed line
- line plotted (not surveyed)
- wood fence plotted
- chain link fence plotted
- utility line plotted
- measured line plotted
- centerline line plotted
- to line surveyed

BOUNDARY SURVEY FOR
BRIDGETE WILLIAMS
STEWARTS CREEK TOWNSHIP
HARNETT COUNTY NORTH CAROLINA
JULY 14, 2020 SCALE 1" = 100'
TITLE REFERENCE:
DEED BOOK 1126, PAGE 206
PIN 0546-95-9866.0000 PID 120546 0871



Powers Surveying
Firm License: F-1359
John D. Powers, Jr., PLS L-3719
750 South Roberts Avenue
Lumberton, North Carolina 28158
(910) 738-6980

NORTH CAROLINA
ROBERSON COUNTY
I, JOHN D. POWERS, JR., PLS L-3719, CERTIFY THAT THIS MAP WAS DRAWN UNDER MY SUPERVISION FROM AN ACTUAL SURVEY MADE UNDER MY SUPERVISION, DEED AND DESCRIPTION RECORDED IN DEED BOOK 1126, PAGE 206. THAT THE RATIO OF PRECISION AS CALCULATED BY LATITUDE AND DEPARTURES IS 1/16,000; THAT THE RECONCILIATION POINT SURVEYED ARE SHOWN AS BROKEN LINES PLOTTED FROM INFORMATION FOUND IN BOOKS REFERENCED. THAT THIS MAP WAS PREPARED IN ACCORDANCE WITH G.S. 47-30 AS AMENDED WITNESSED BY HAND AND SEAL THIS 14TH DAY OF JULY, A.D., 2020.


THIS PLAT IS OF A SUBDIVISION OF LAND WITHIN THE AREA OF A COUNTY OR MUNICIPALITY THAT HAS AN ORDINANCE THAT REGULATES PARCELS OF LAND.



STATE OF NORTH CAROLINA
COUNTY OF HARNETT
I, REVIEW OFFICER OF HARNETT COUNTY
CERTIFY THAT THE MAP OR PLAT TO WHICH THIS CERTIFICATION IS AFFIXED MEETS ALL STATUTORY REQUIREMENTS FOR RECORDING.

REVIEW OFFICER _____

DATE _____

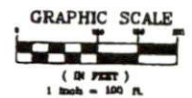

DRAWING #: 20-300.DWG