



18x34'
Monoslab
with 12x12"
continuous footer
around perimeter

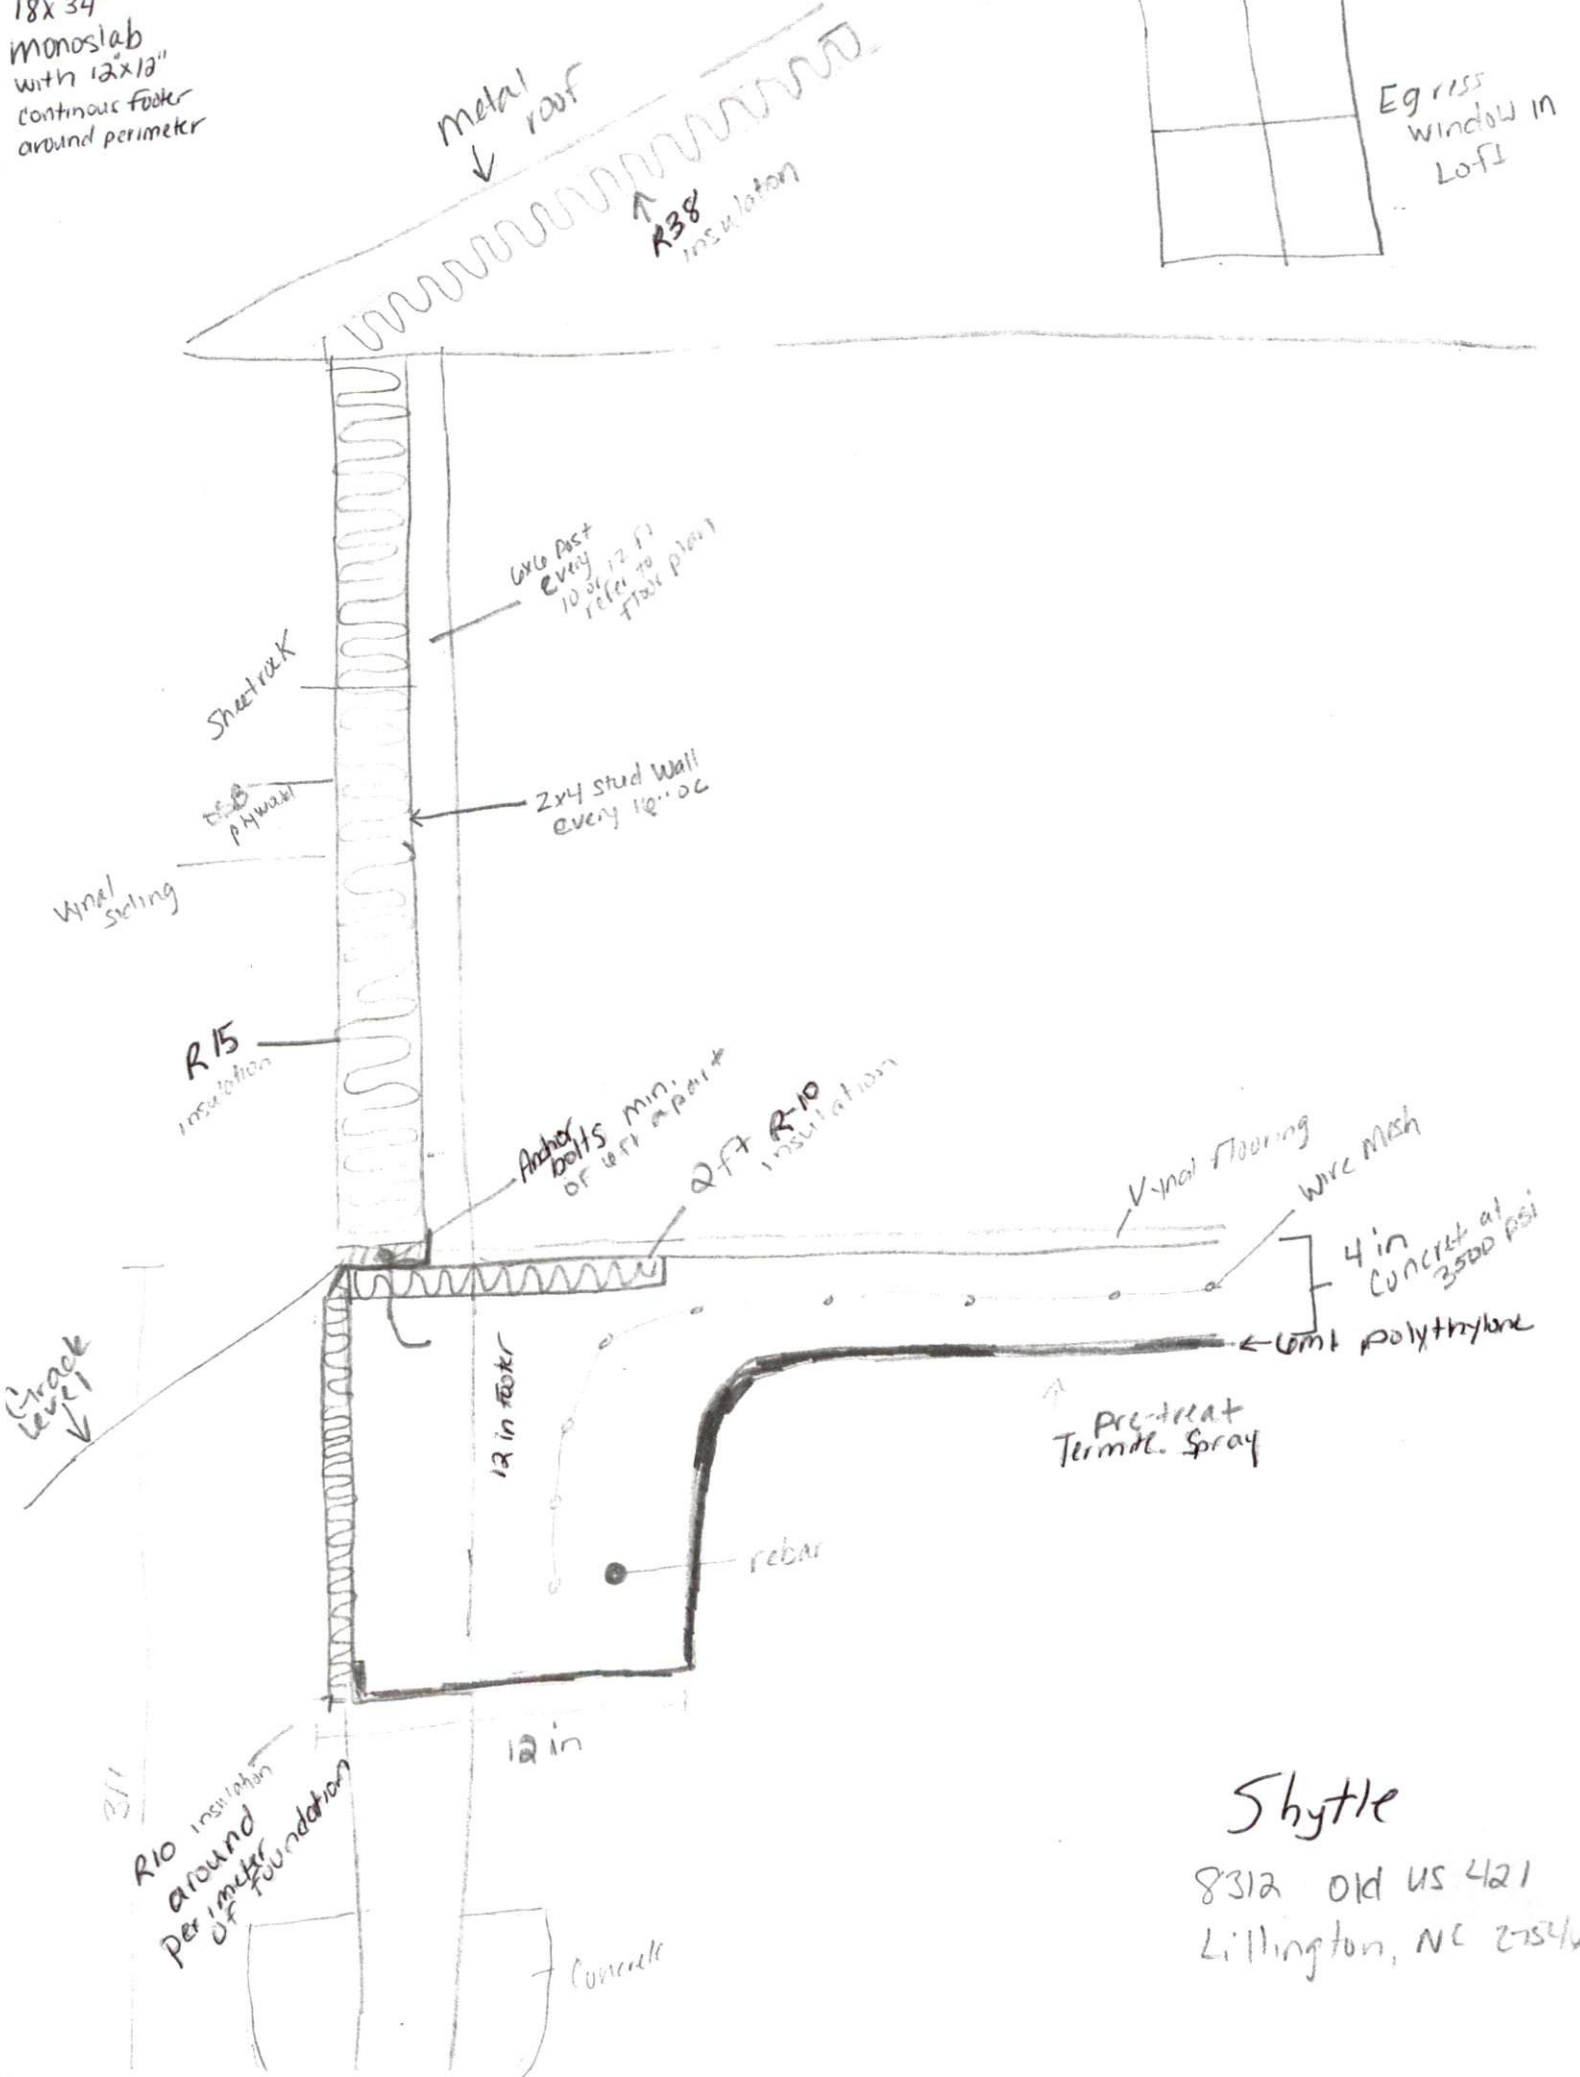

Shuttle
8312 Old US 421
Lillington, NC 27546

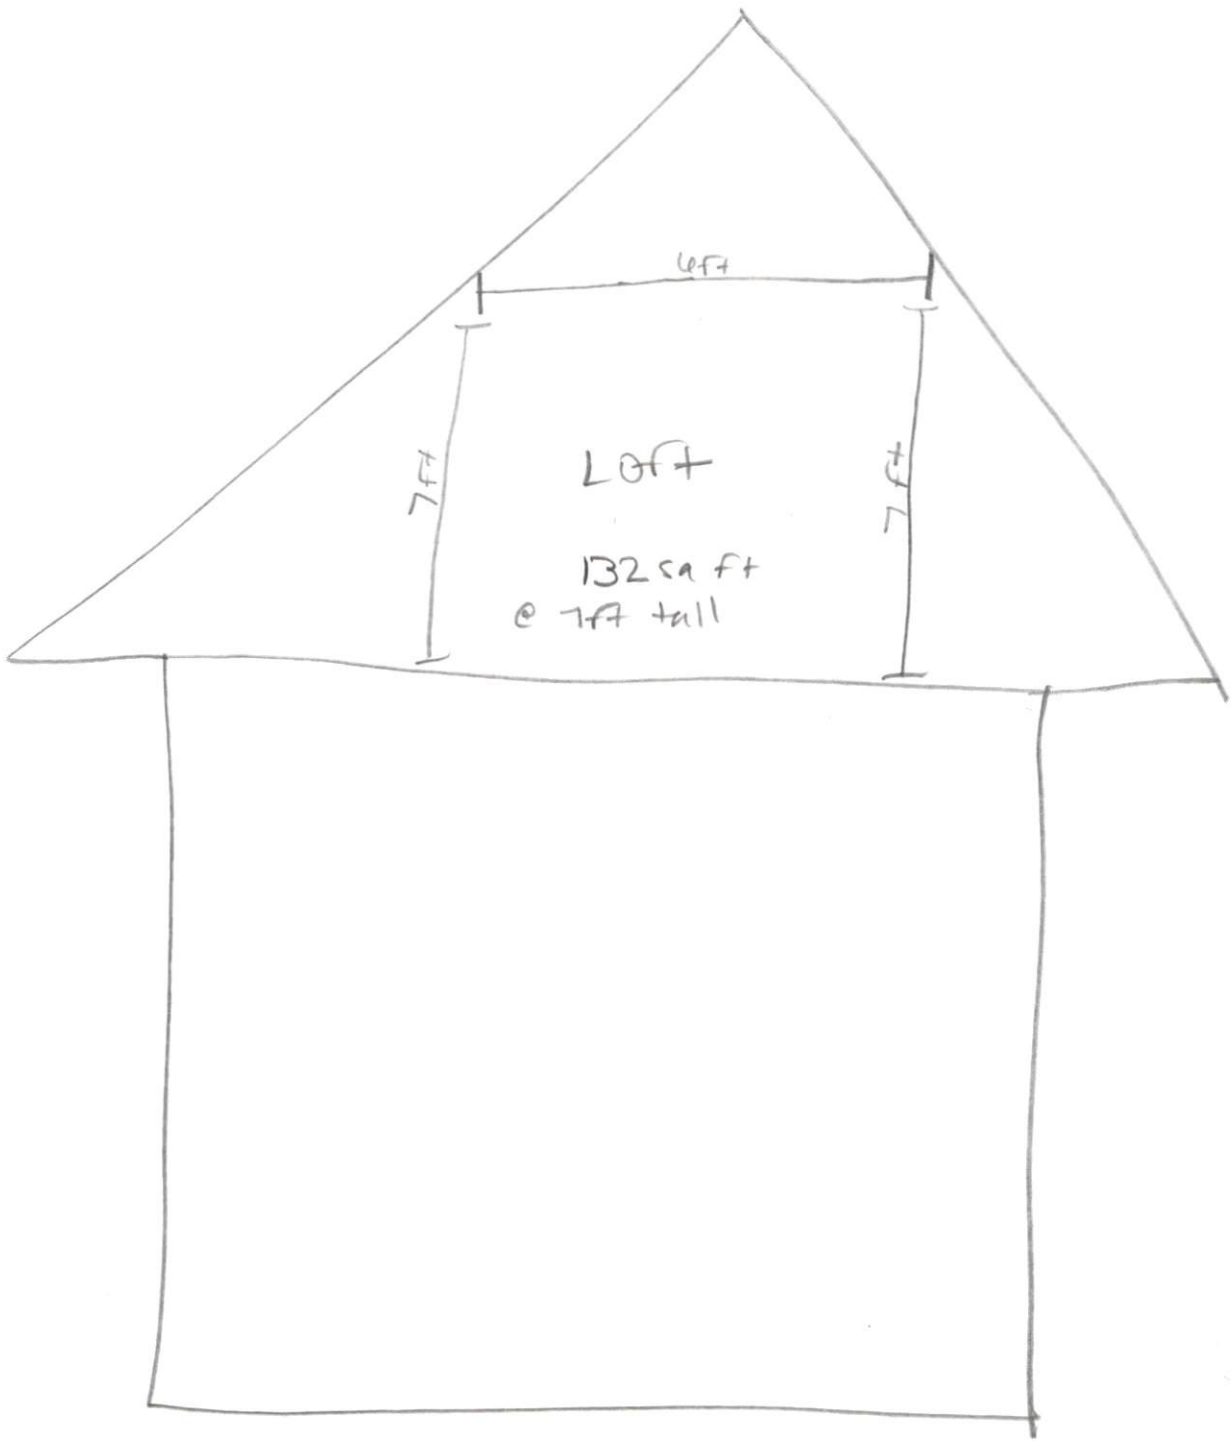

Shytle

8312 Old US 421
Lillington, NC 27546