


(2) 2x8 Headers

$\frac{3}{12}$

(2) 2x8 Ridge

(2) 2x8 Headers

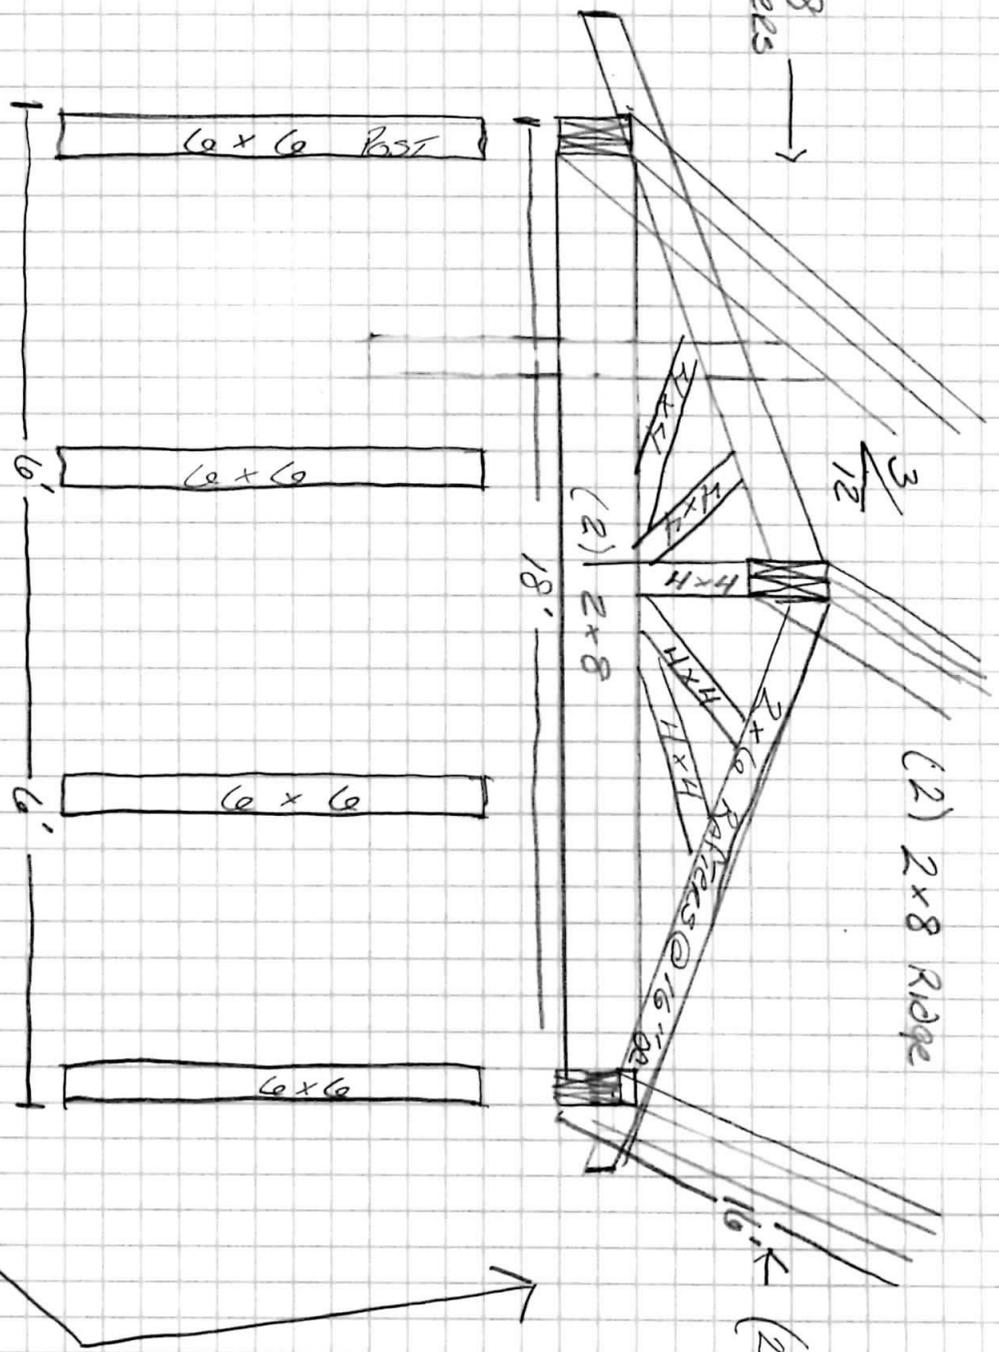

Application #
BRES1904-0067

16 Cross Roads Ct.
Broadway, NE
27505

FACE SIDES

