



~~HARNETT CENTRAL RD~~ HIGHWAY

1551  
HARNETT  
CENTRAL RD

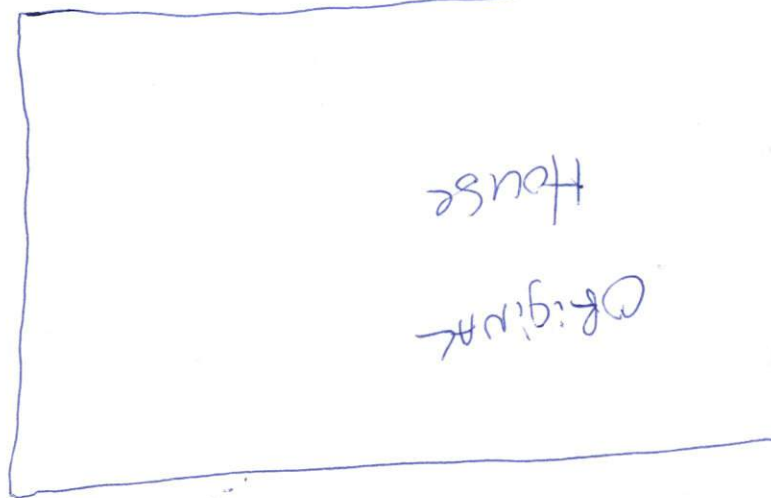

Septic

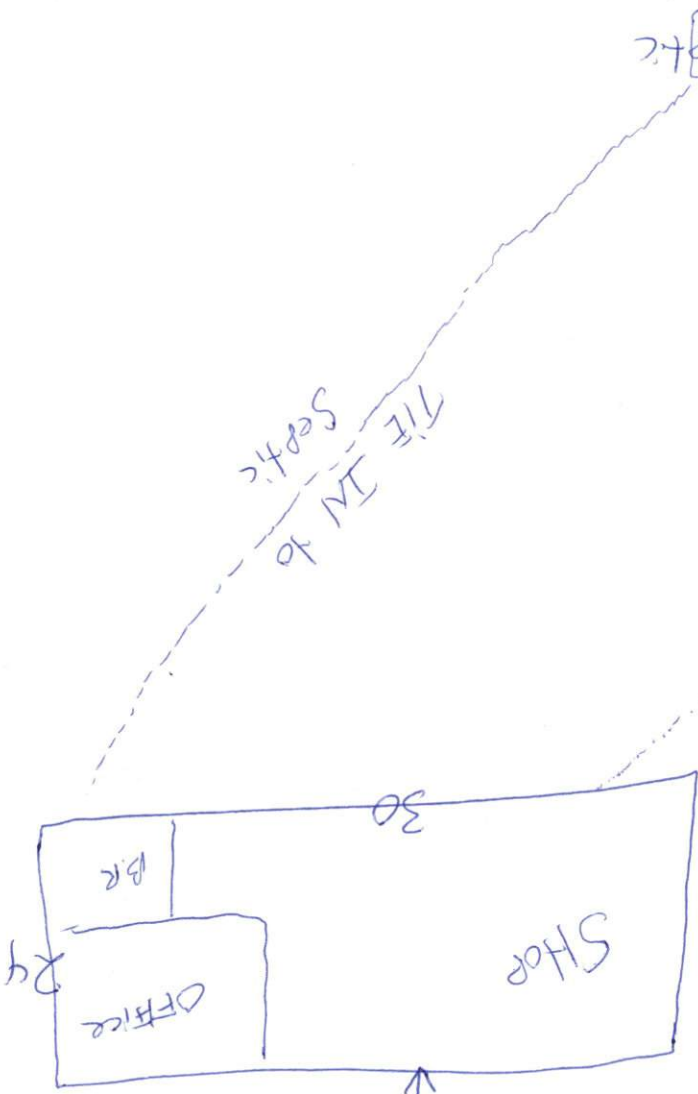

TIE IN to  
Septic

power  
water

85 FEET  
Stream




SHOP

Office

12 x 14

Office Storage

7x12  
BATH  
Room

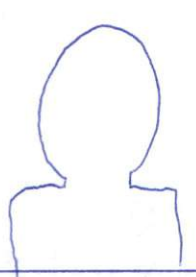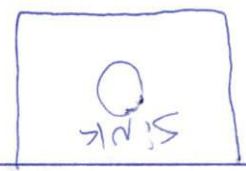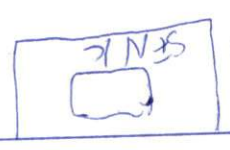

FRONT

← 30 →

← 30 →

← 24 →

← 24 →

