



applied by a licensed and certified pest control professional
by the state of North Carolina.

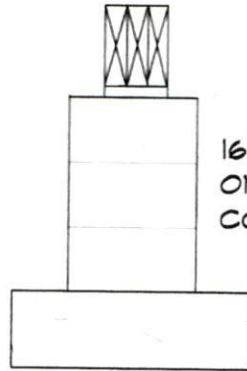

16" X 16" CMU PIER
ON 30" X 30" X 12"
CONC. FOOTING TYPICAL

CONCRETE BLOCK PIER DETAIL

not to scale

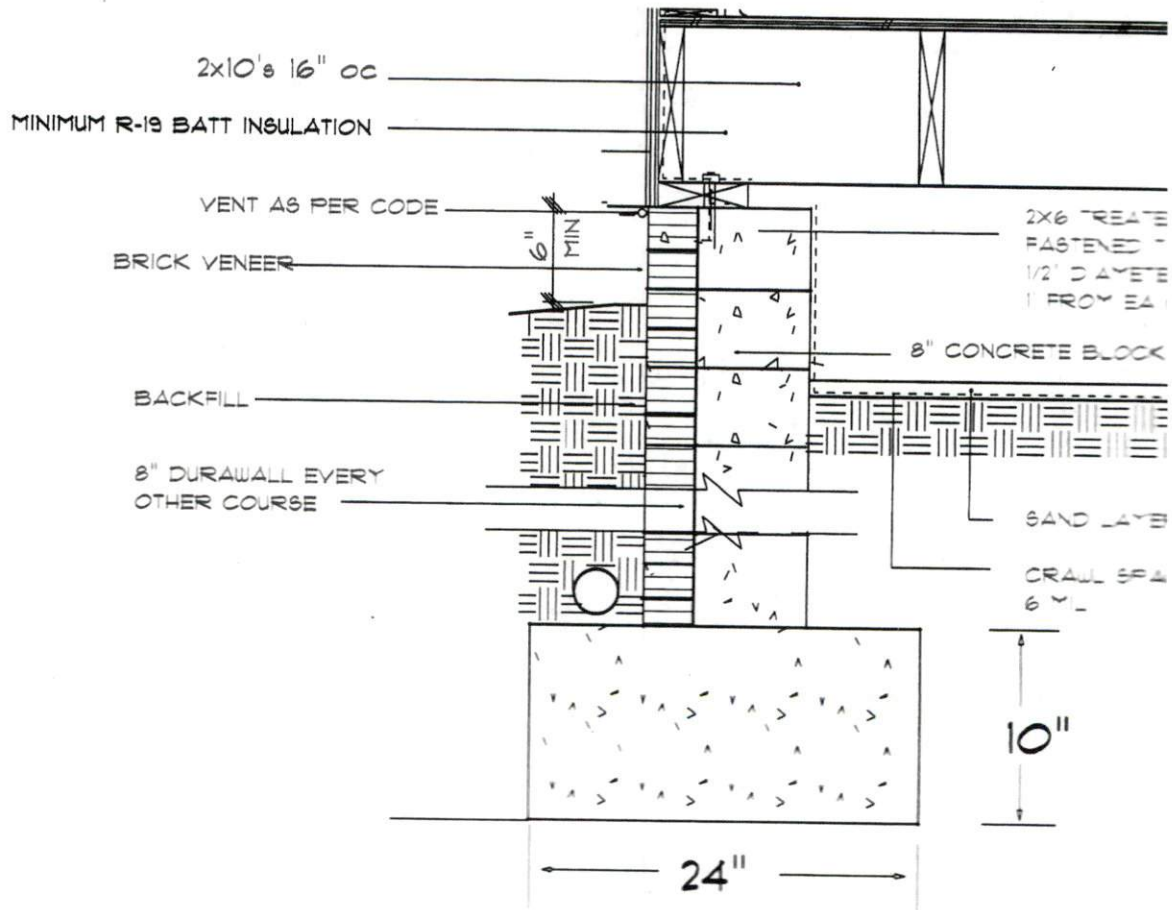

Footing & Foundation Detail

not to scale

40' 10"

2' x 8"

8'

8'

8'

8'

8'

30' 10"

