


**84**<sup>®</sup>

# 16' X 24' 1½ CAR GARAGE

**\$5.84**  
50266

With Pre-Engineered Roof Trusses

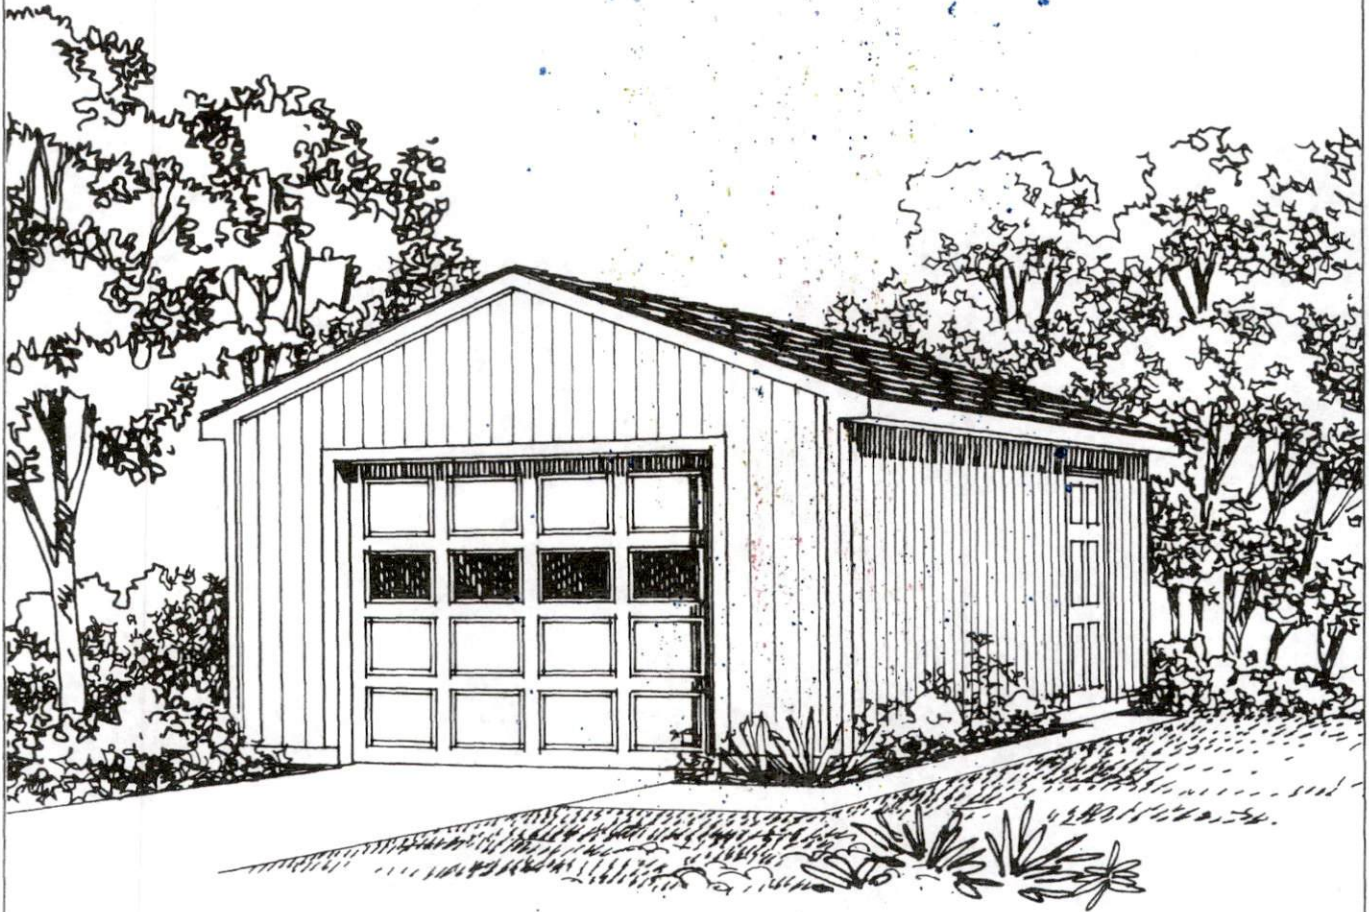

## EVERYTHING YOU NEED

- 3 Siding Options
- Elevations
- Framing Layouts
- Materials List










### CONSTRUCTION PLANS

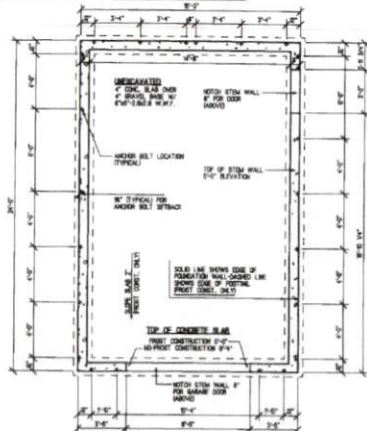


**FOUNDATION PLAN**  
SCALE: 1/4"=1'-0"




**FLOOR PLAN**  
SCALE: 1/4"=1'-0"


### PANEL ELEVATIONS

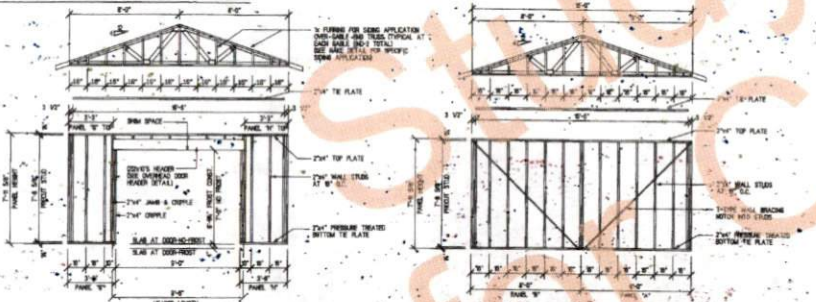


**FRONT WALL FRAMING ELEVATION**  
SCALE: 1/4"=1'-0"

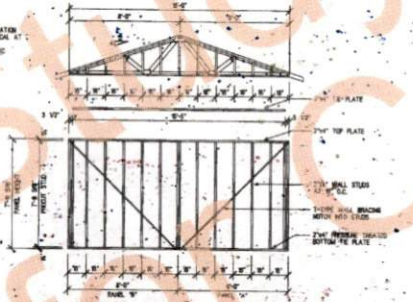

**REAR WALL FRAMING ELEVATION**  
SCALE: 1/4"=1'-0"

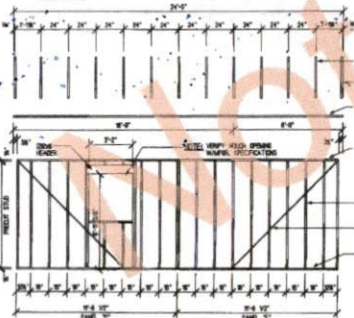


**LEFT WALL FRAMING ELEVATION**  
SCALE: 1/4"=1'-0"

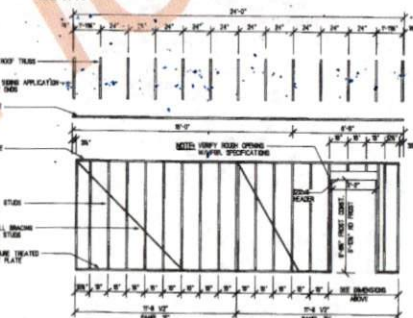

**RIGHT WALL FRAMING ELEVATION**  
SCALE: 1/4"=1'-0"

### EXTERIOR ELEVATIONS

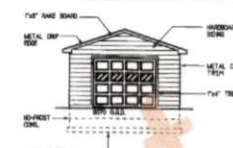


**FRONT ELEVATION**  
SCALE: 1/4"=1'-0"




**FRONT ELEVATION**  
SCALE: 1/4"=1'-0"




**FRONT ELEVATION**  
SCALE: 1/4"=1'-0"

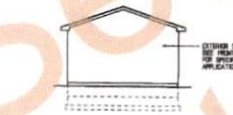

**REAR ELEVATION**  
SCALE: 1/4"=1'-0"

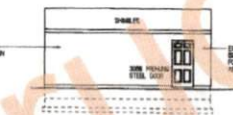


**RIGHT ELEVATION**  
SCALE: 1/4"=1'-0"

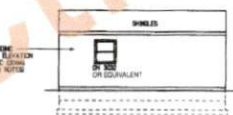


**LEFT ELEVATION**  
SCALE: 1/4"=1'-0"


### ISOMETRIC VIEWPOINT

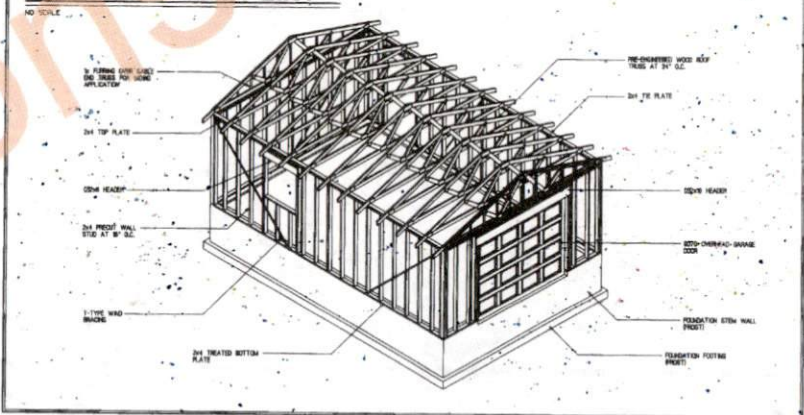


### COMMON DETAILS AND SCHEDULES

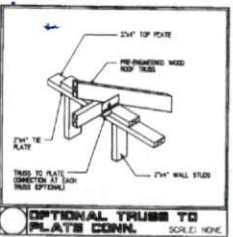

**OPTIONAL TRUSS TO PLATE CONN.**  
SCALE: 1/4"=1'-0"

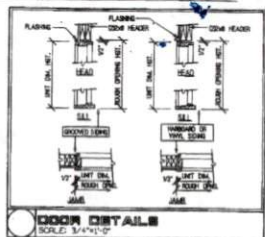

**DOOR DETAILS**  
SCALE: 1/4"=1'-0"

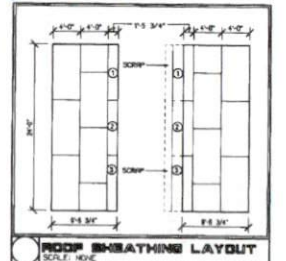


**ROOF SHEATHING LAYOUT**  
SCALE: 1/4"=1'-0"

**84**

## 16' X 20' 1½ CAR GARAGE

\$5.84  
50265

With Pre-Engineered Roof Trusses

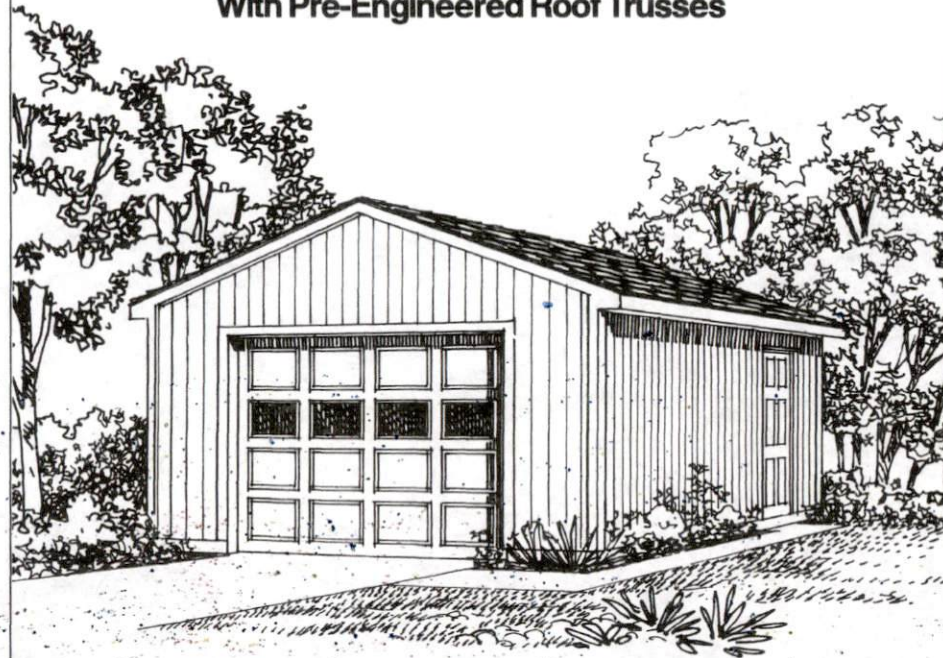

### EVERYTHING YOU NEED

- 3 Siding Options
- Elevations
- Framing Layouts
- Materials List





