

Approved
 Harnett County
 North Carolina
 Issued 08/23/2019


28x76
 Hud Code

FLOOR CONNECTION


NORTH CAROLINA
 PROFESSIONAL ENGINEER
 ROBERT J. BRACKEN
 9/9/2014

NOTE:
 PORCH TO BE
 18 FEET LONG
 DESIGNED FOR

RJB, P.E., P.A.
 ROBERT J. BRACKEN
 ENGINEER • SURVEYOR
 3768 Carbondon Road • Sanford, North Carolina 27330
 (919) 774-6074 • bjbracken@windstream.net

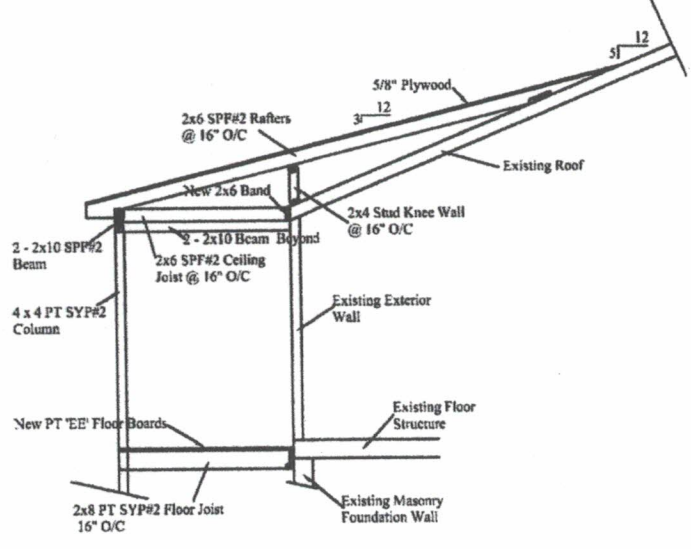


PORCH SECTION
Scale: 1/4" = 1'-0"

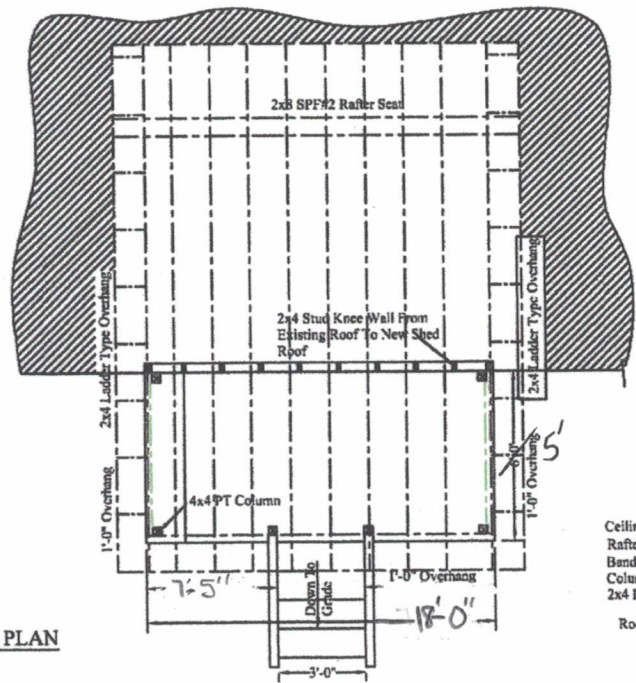

ROOF FRAMING PLAN
Scale: 1/4" = 1'-0"

Ceiling Joist to Be 2x6 SPF#2 @ 16" O/C
Rafters To Be 2x6 SPF#2 @ 16" O/C
Bands To Be 2x4 SPF#2 Cont.
Columns To Be 4x4 PT SYP#2
2x4 Band
Roof Pitch To Be 3/12

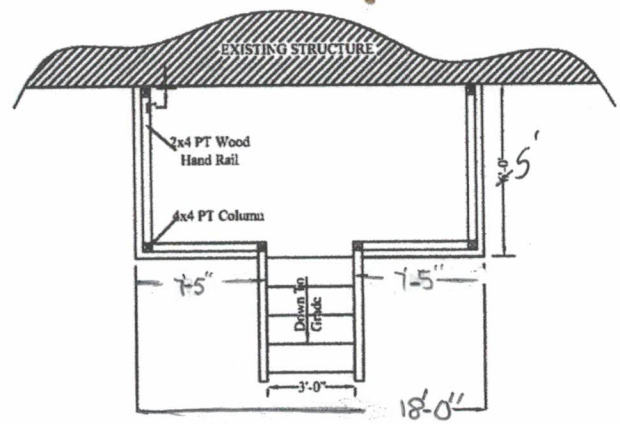

FLOOR PLAN
Scale: 1/4" = 1'-0"