

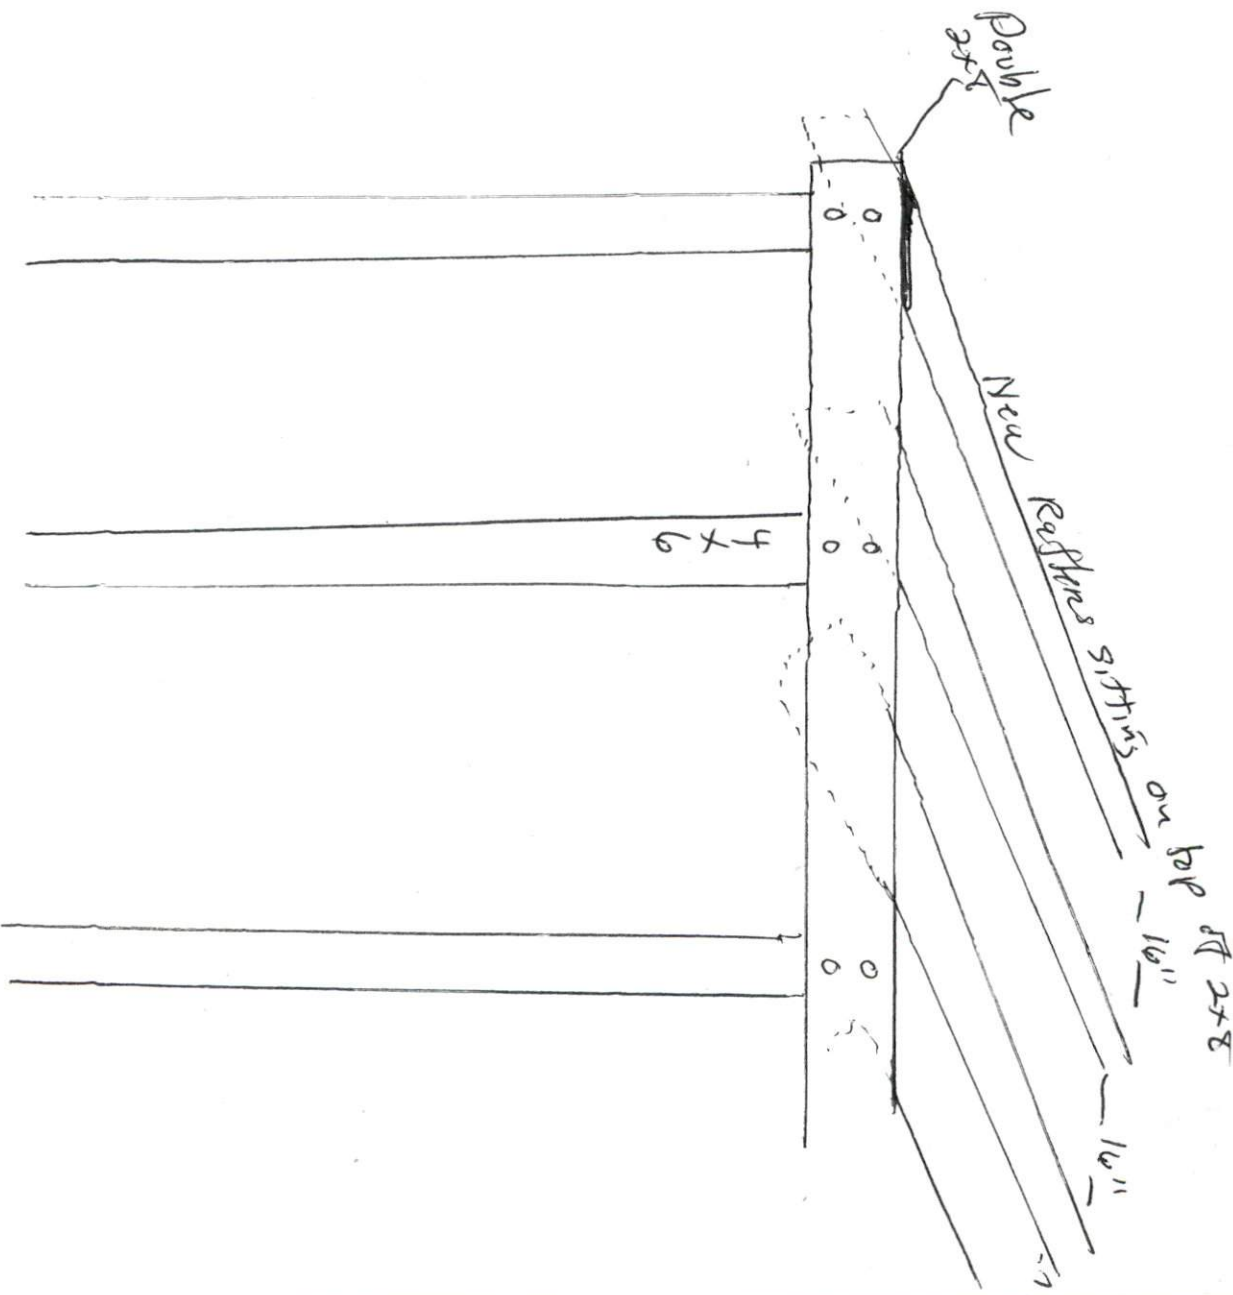


New porch

225 Clapvian Ct
~~1st So Brook Ln~~

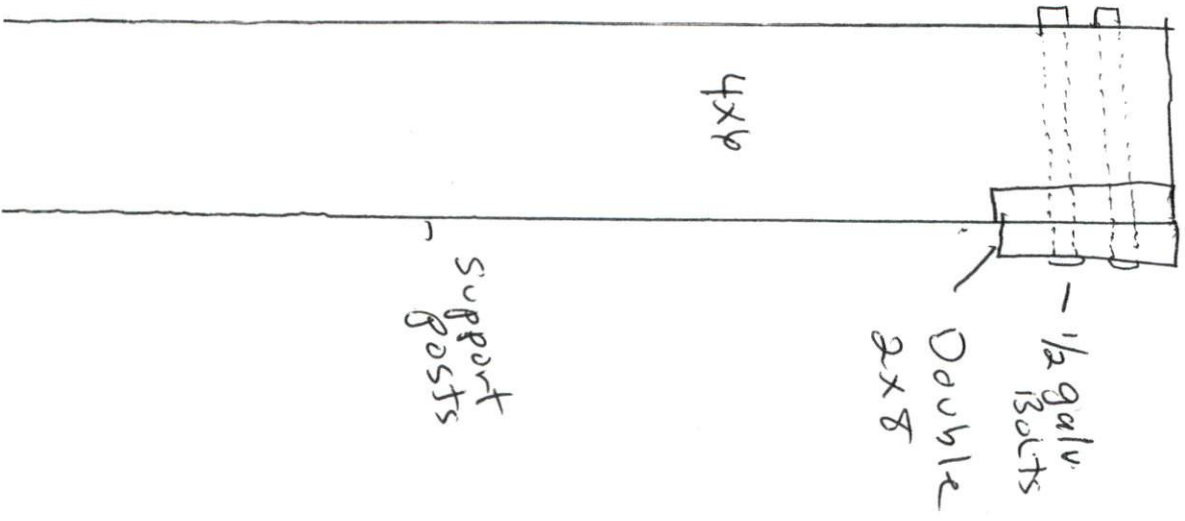


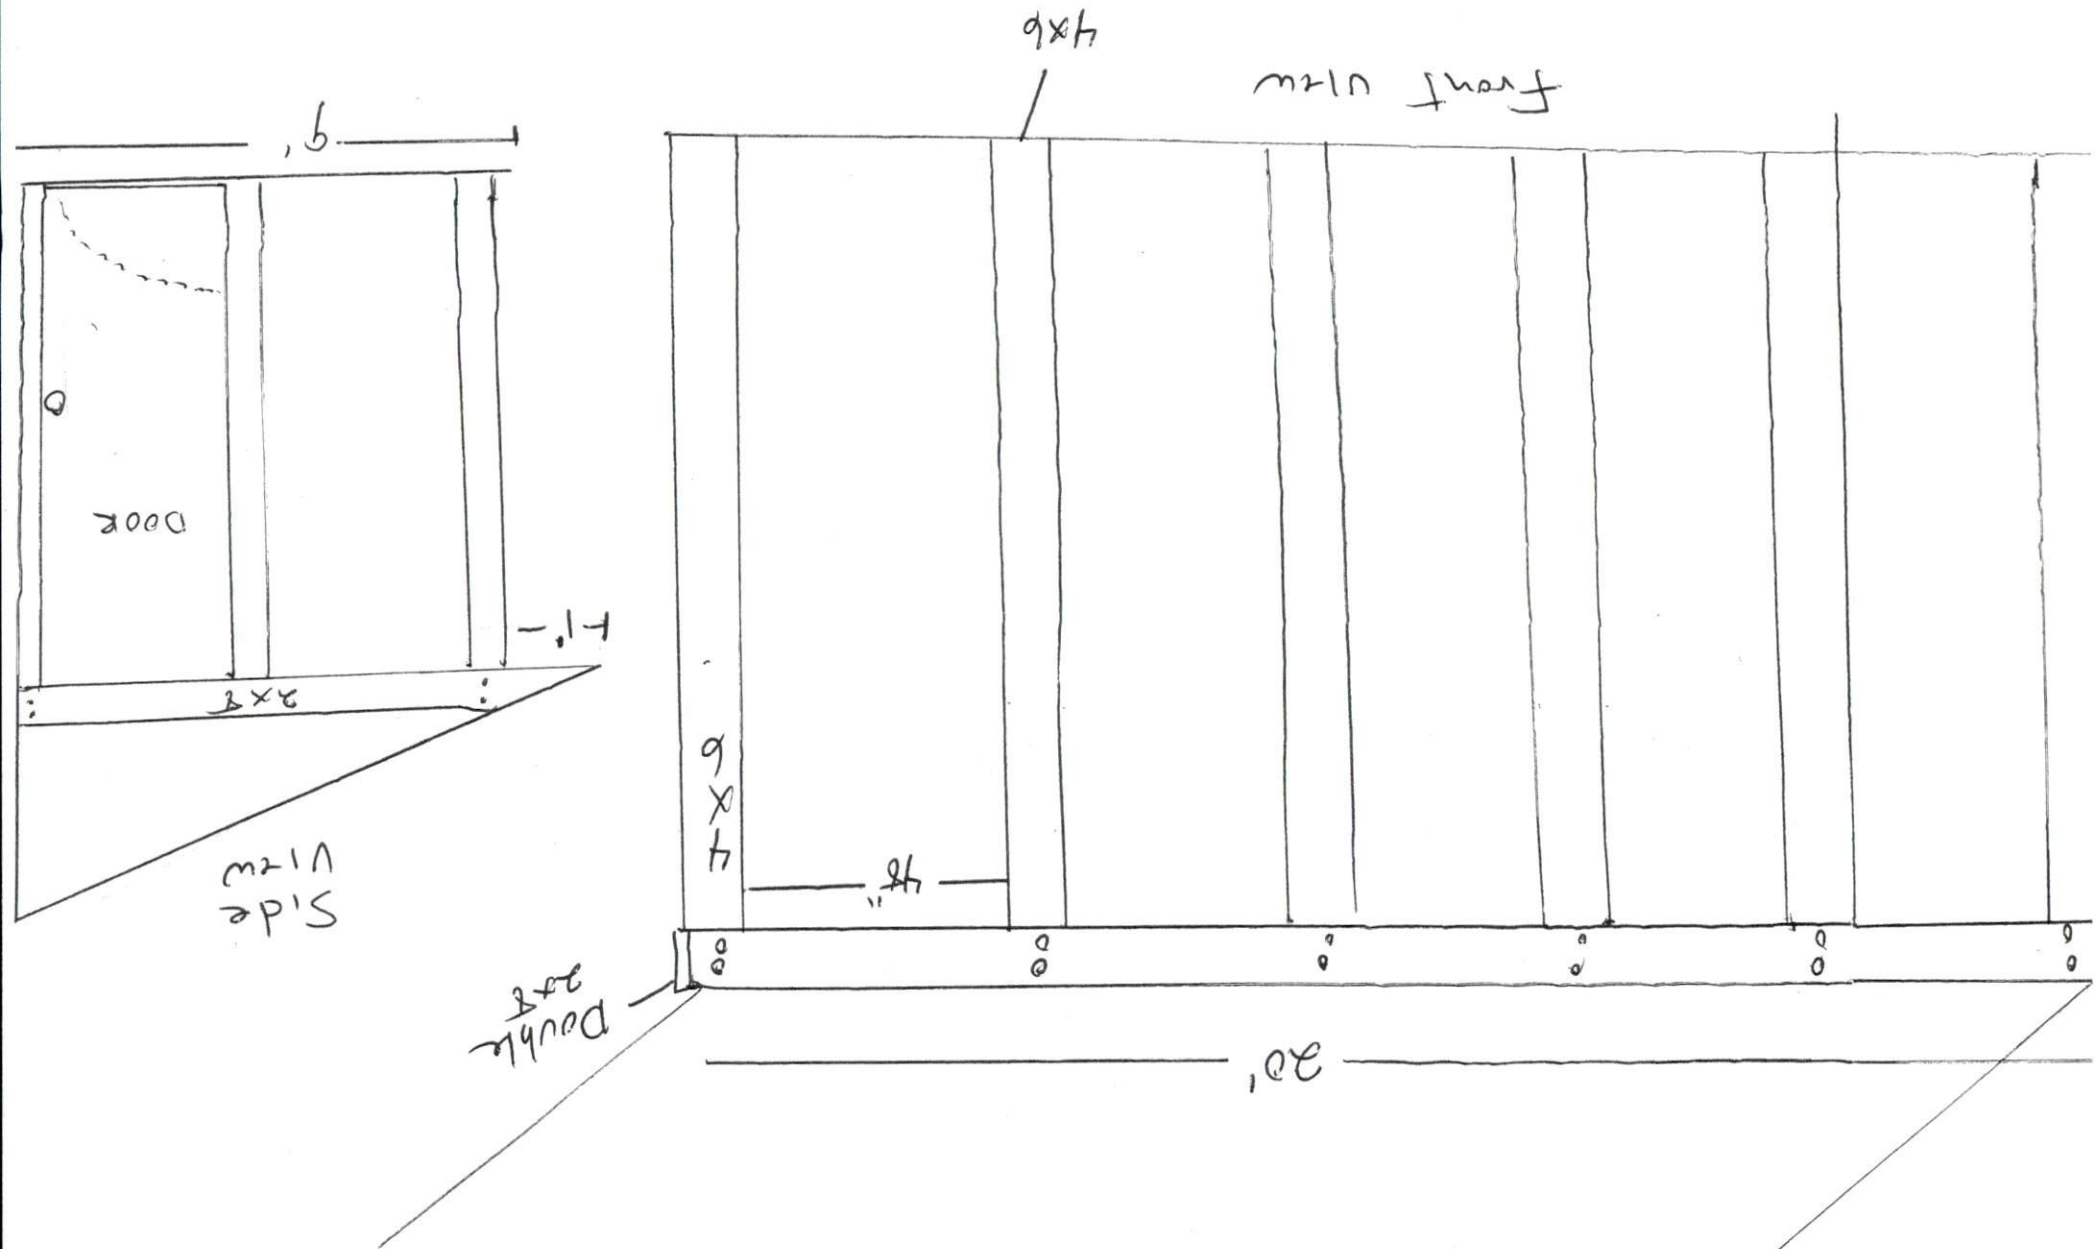


House ↘

existing concrete slab
looking down

Cut concrete slab
in stall footing for 4x6 to sit on

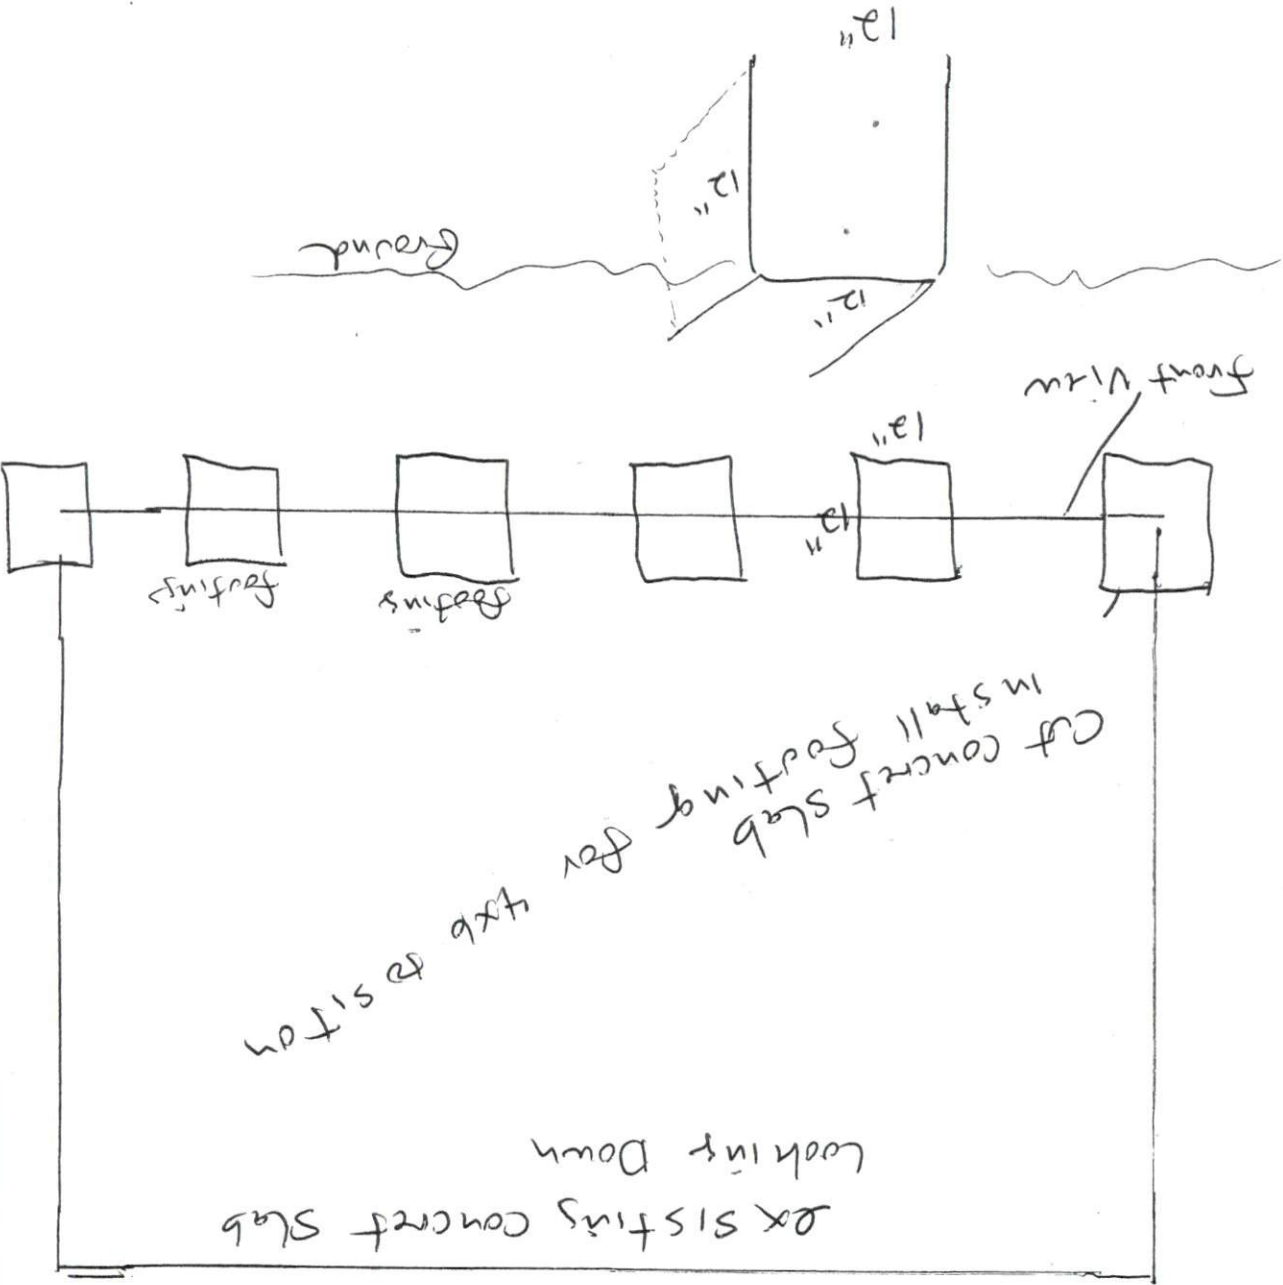



New Rafters 2x6 on 16" Center
 1/2 plywood Roof
 felt paper + shingles.

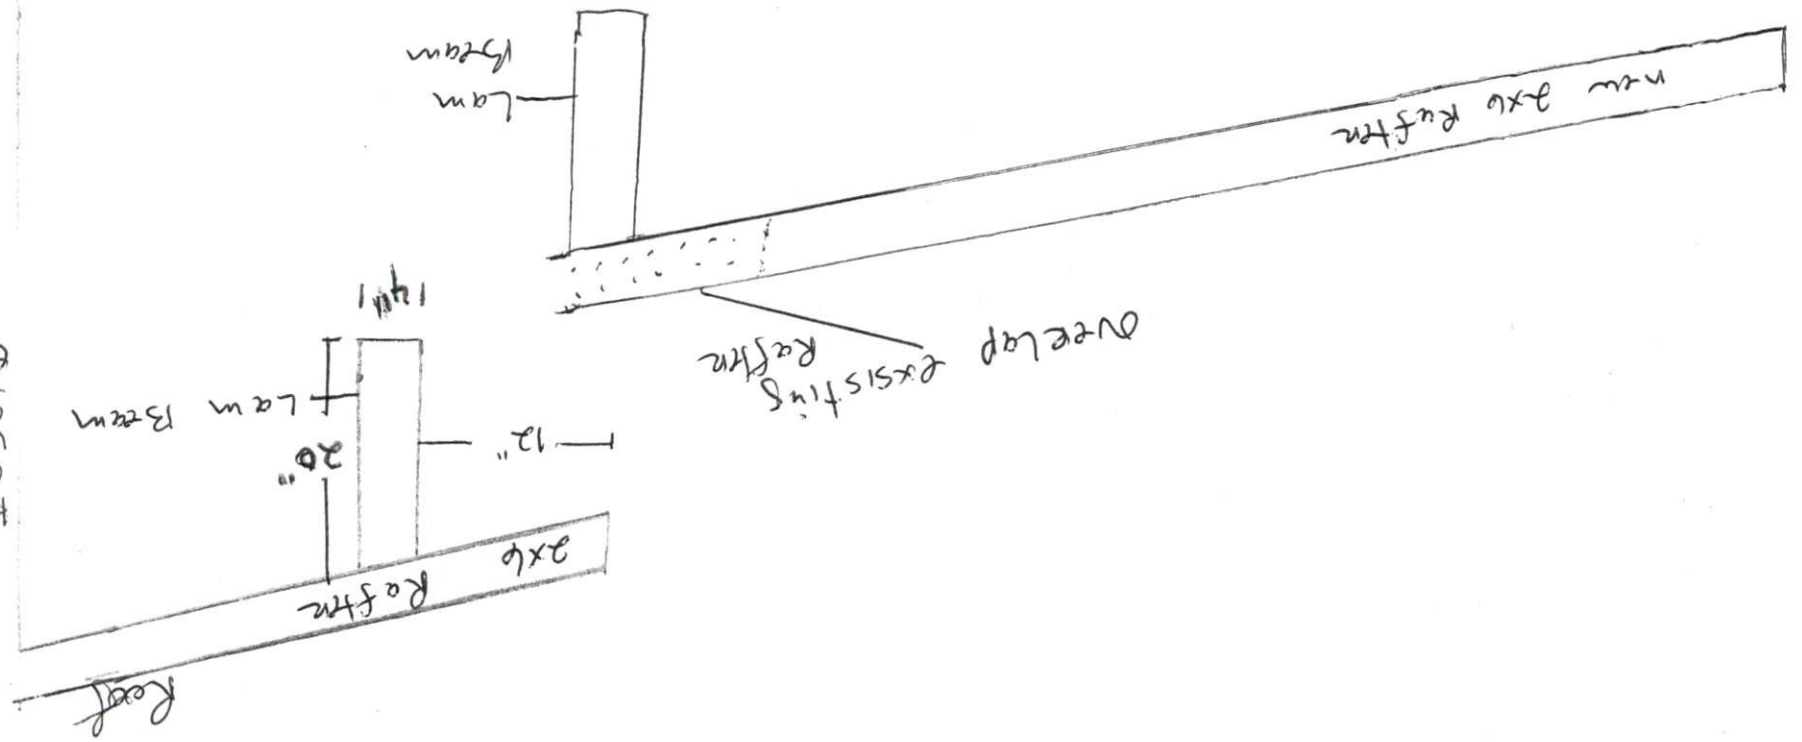

X = window, vinyl ⑤ in front ② on sides

1/2 BELTS

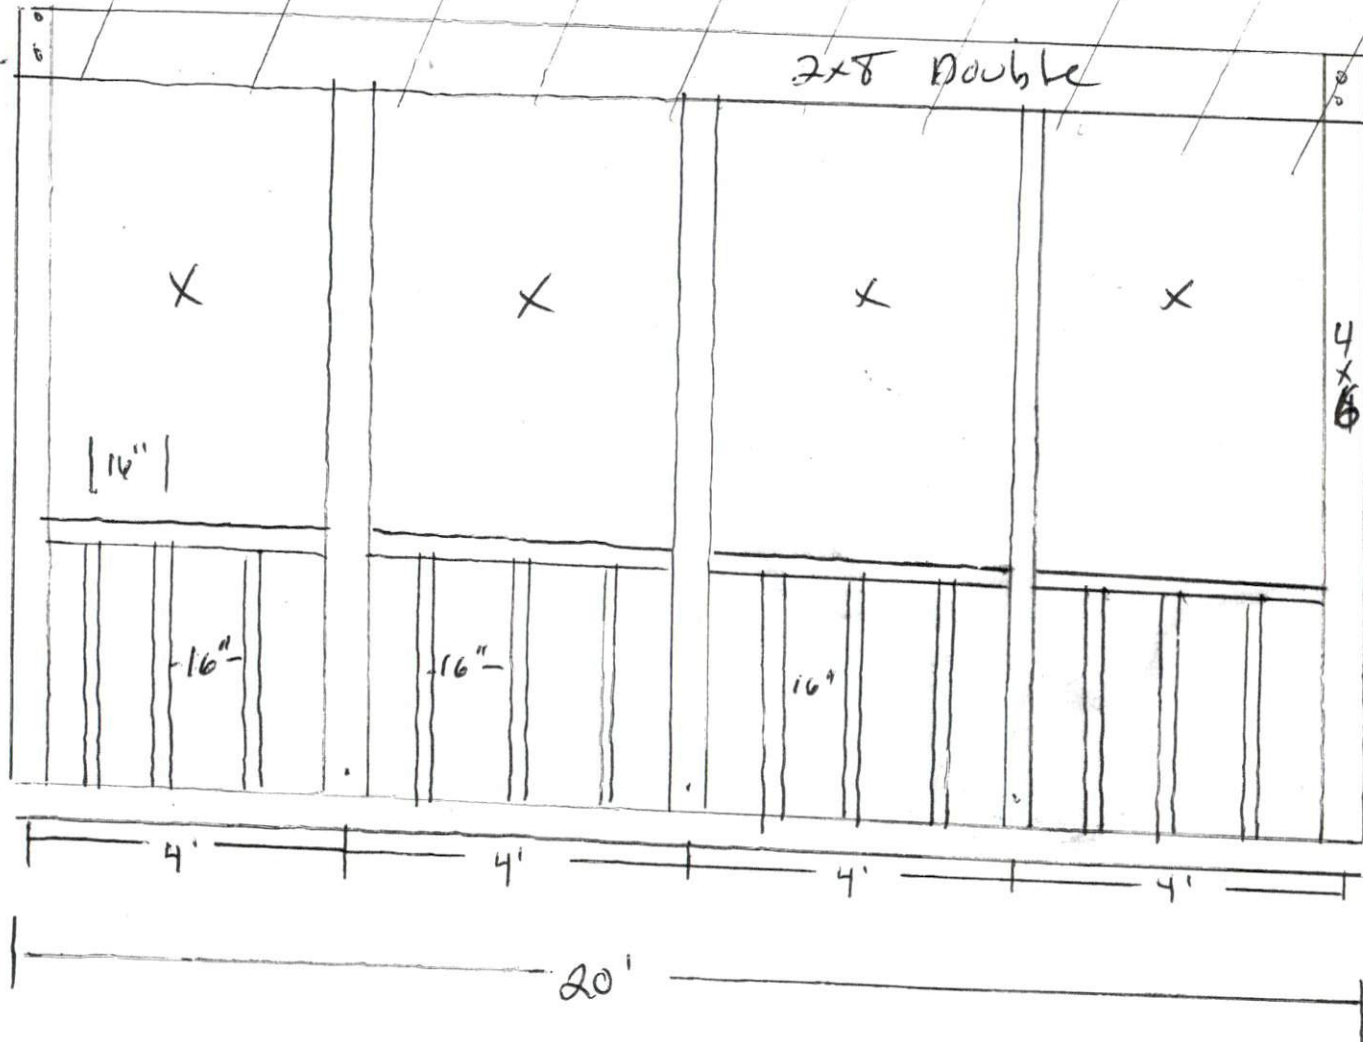

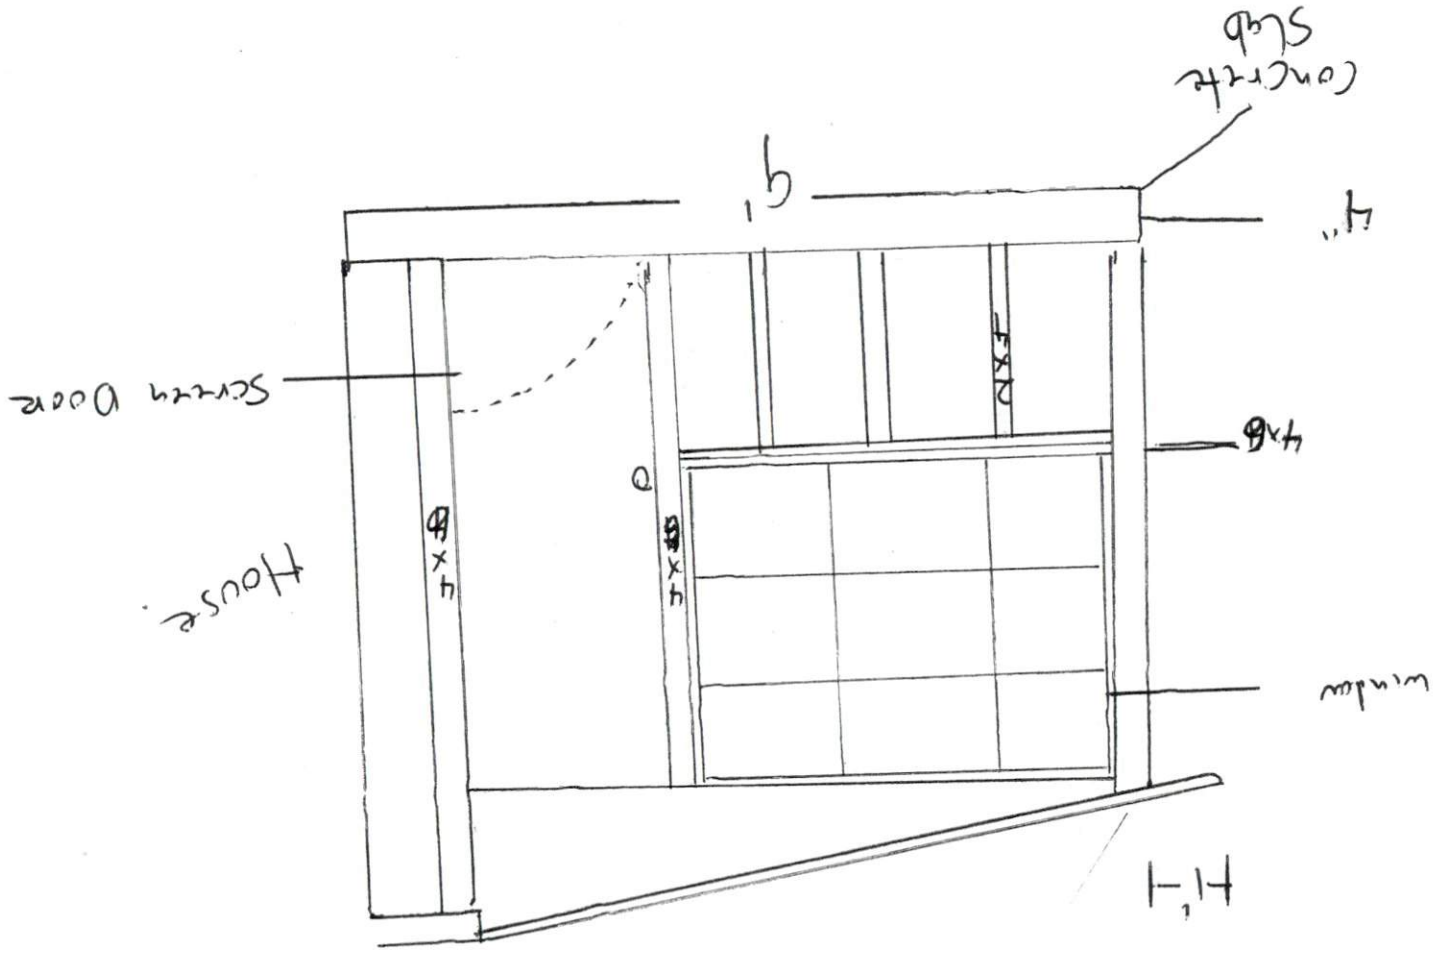

151 So. Broad Ln