

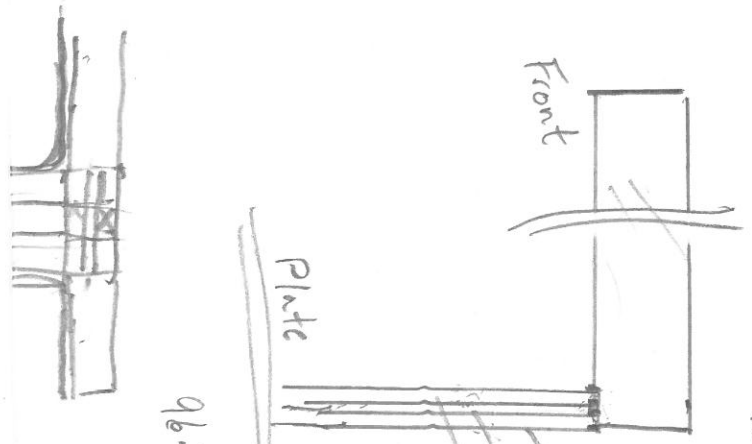


6-24' 1 1/4" LVLs
 1-2x6x105 studs
 1-OSB 1/2"
 4 USP HD5210 Hangers

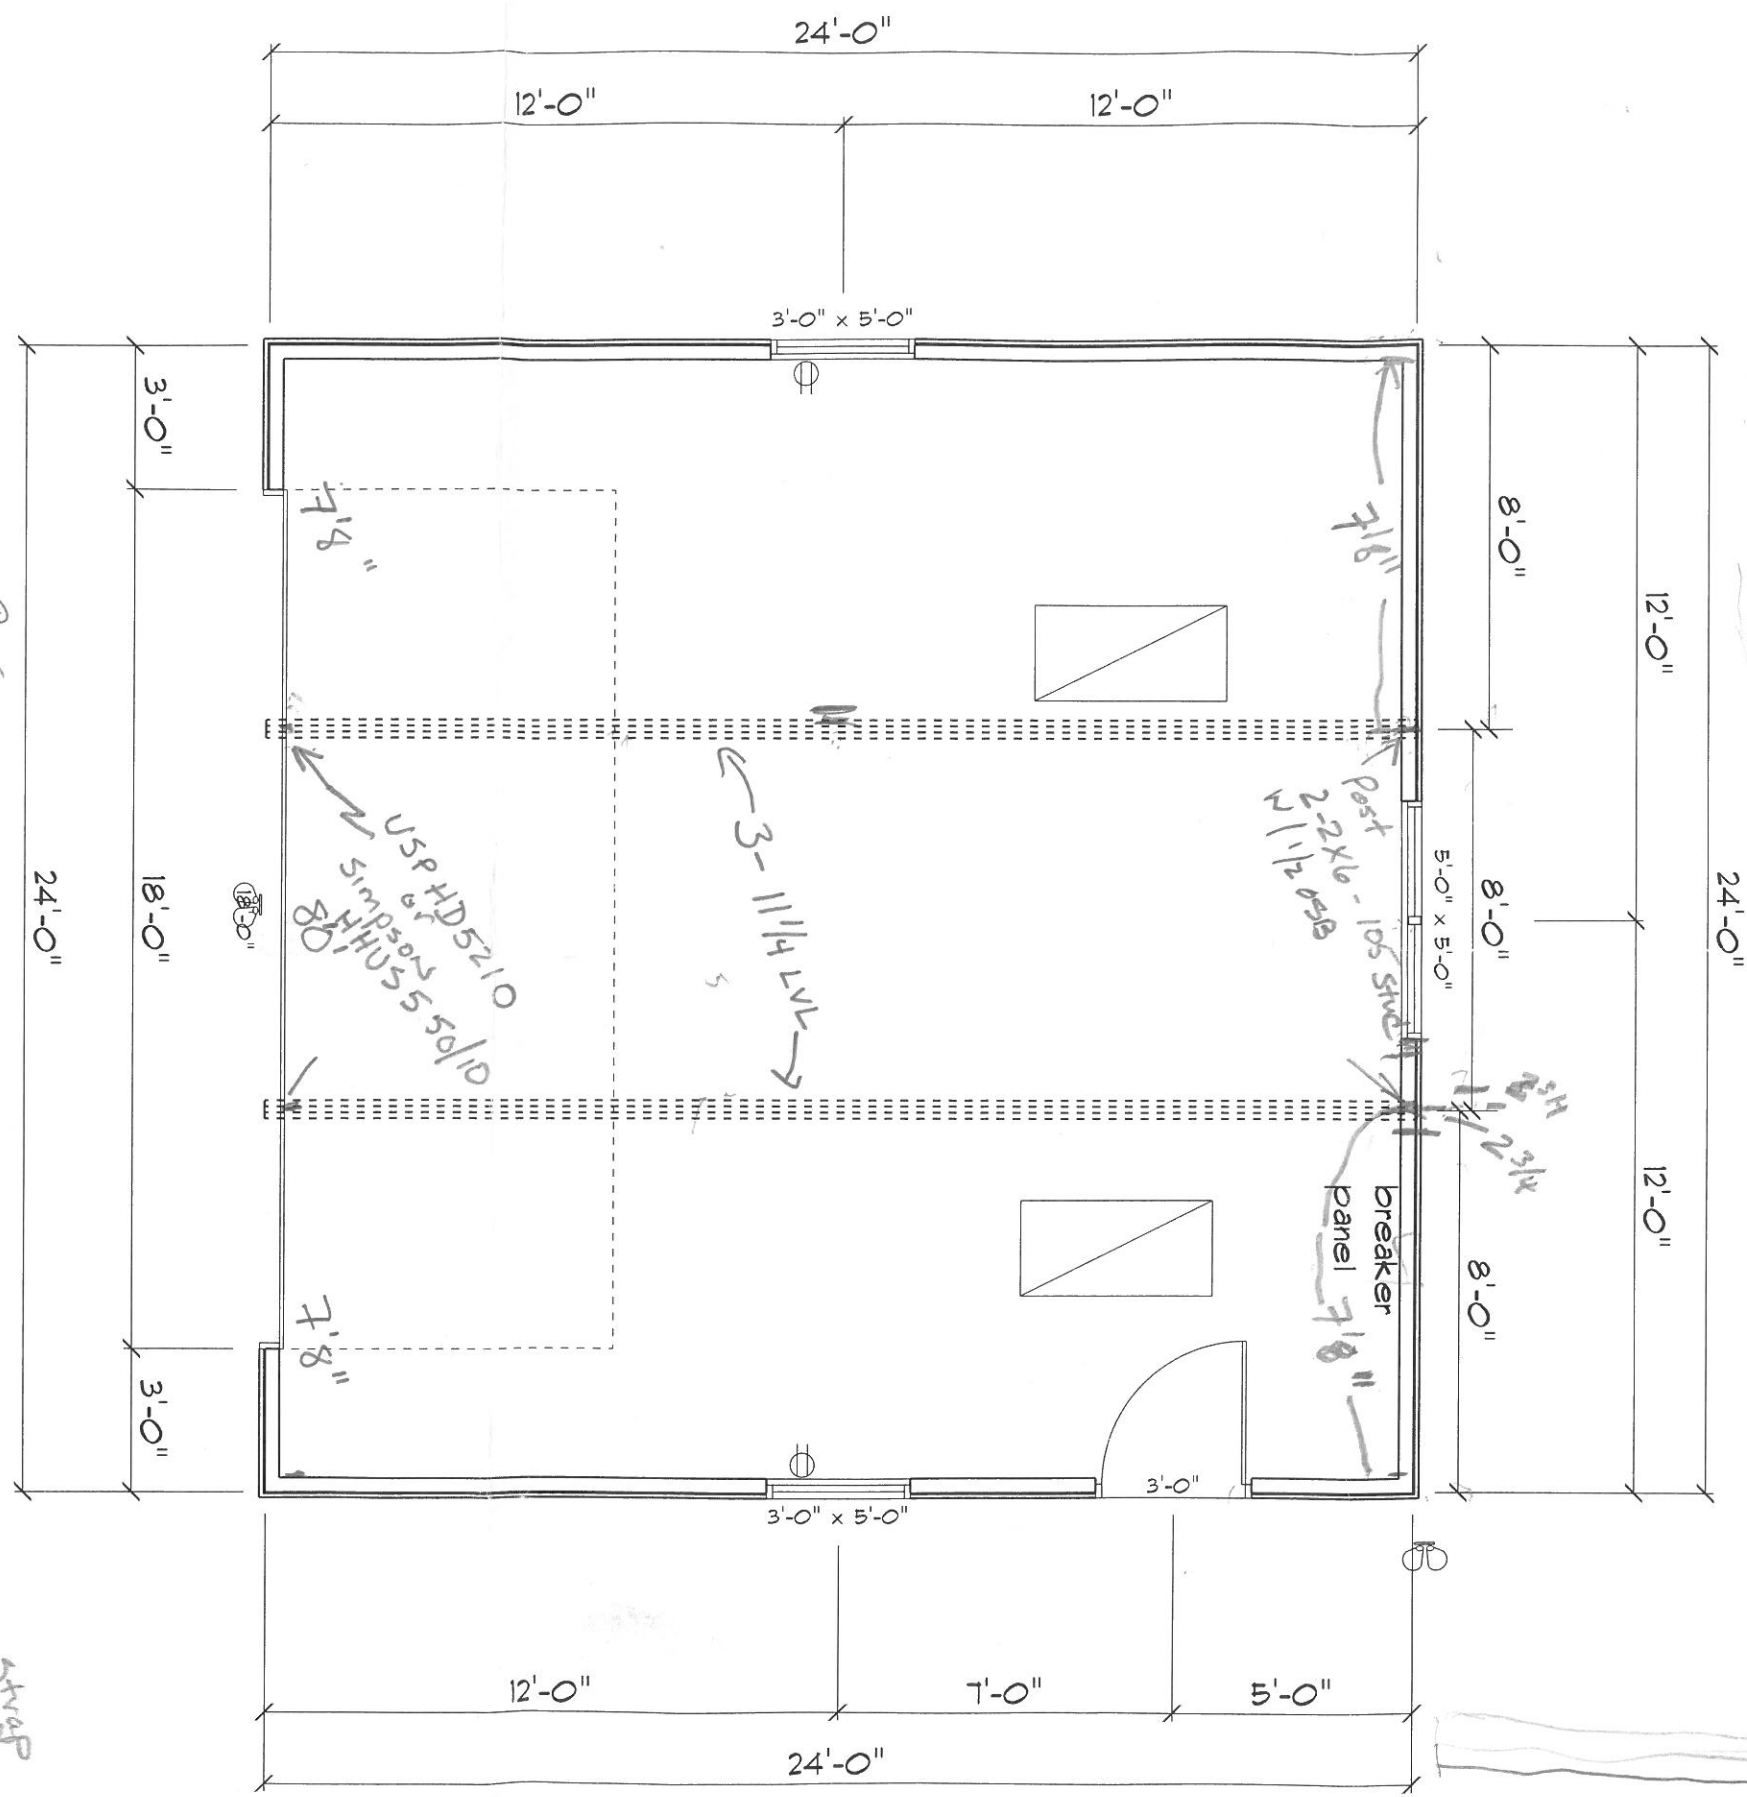

Lemus Garage
 1052 Rosser Pitman Rd.
 Broadway NC 27505

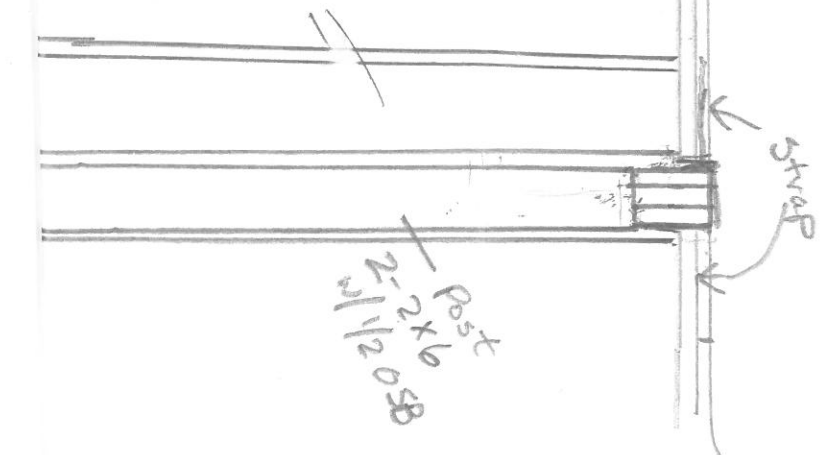

2-5 1/4"
 1-1 1/2"
 1-3/4"

2-2x6
 1-1/2 OSB