


ceiling

CUT, ROOF

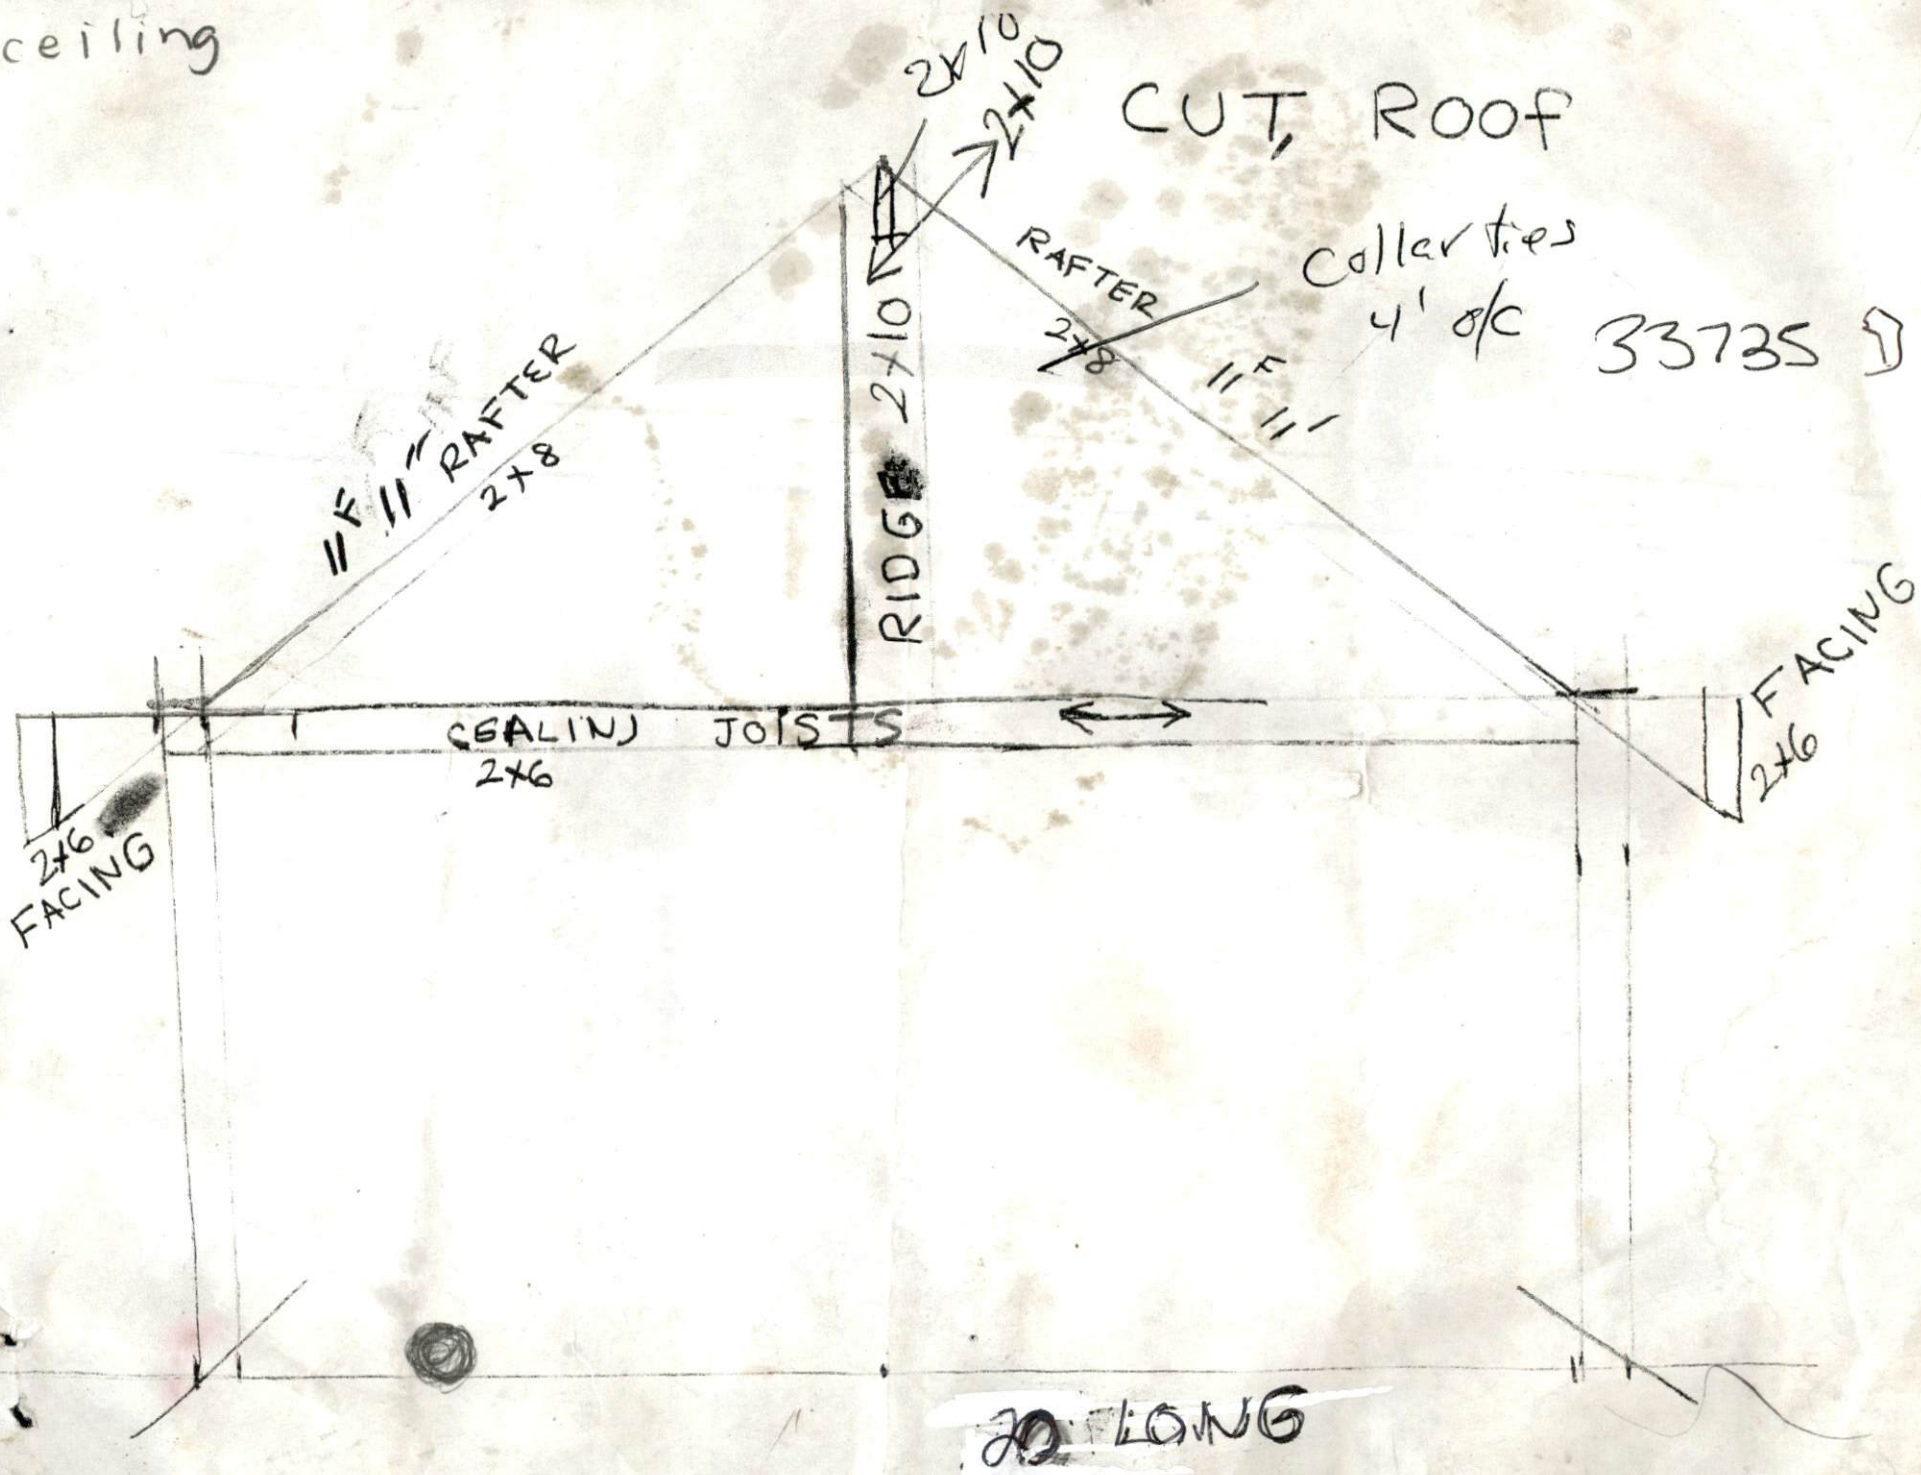

Collar ties
4' o/c

33735

2x6
FACING

11\" RAFTER
2x8

RIDGE
2x10

RAFTER
2x8

11\"


FACING
2x6

CEILING JOISTS
2x6


20' LONG

Floor System


20' overall

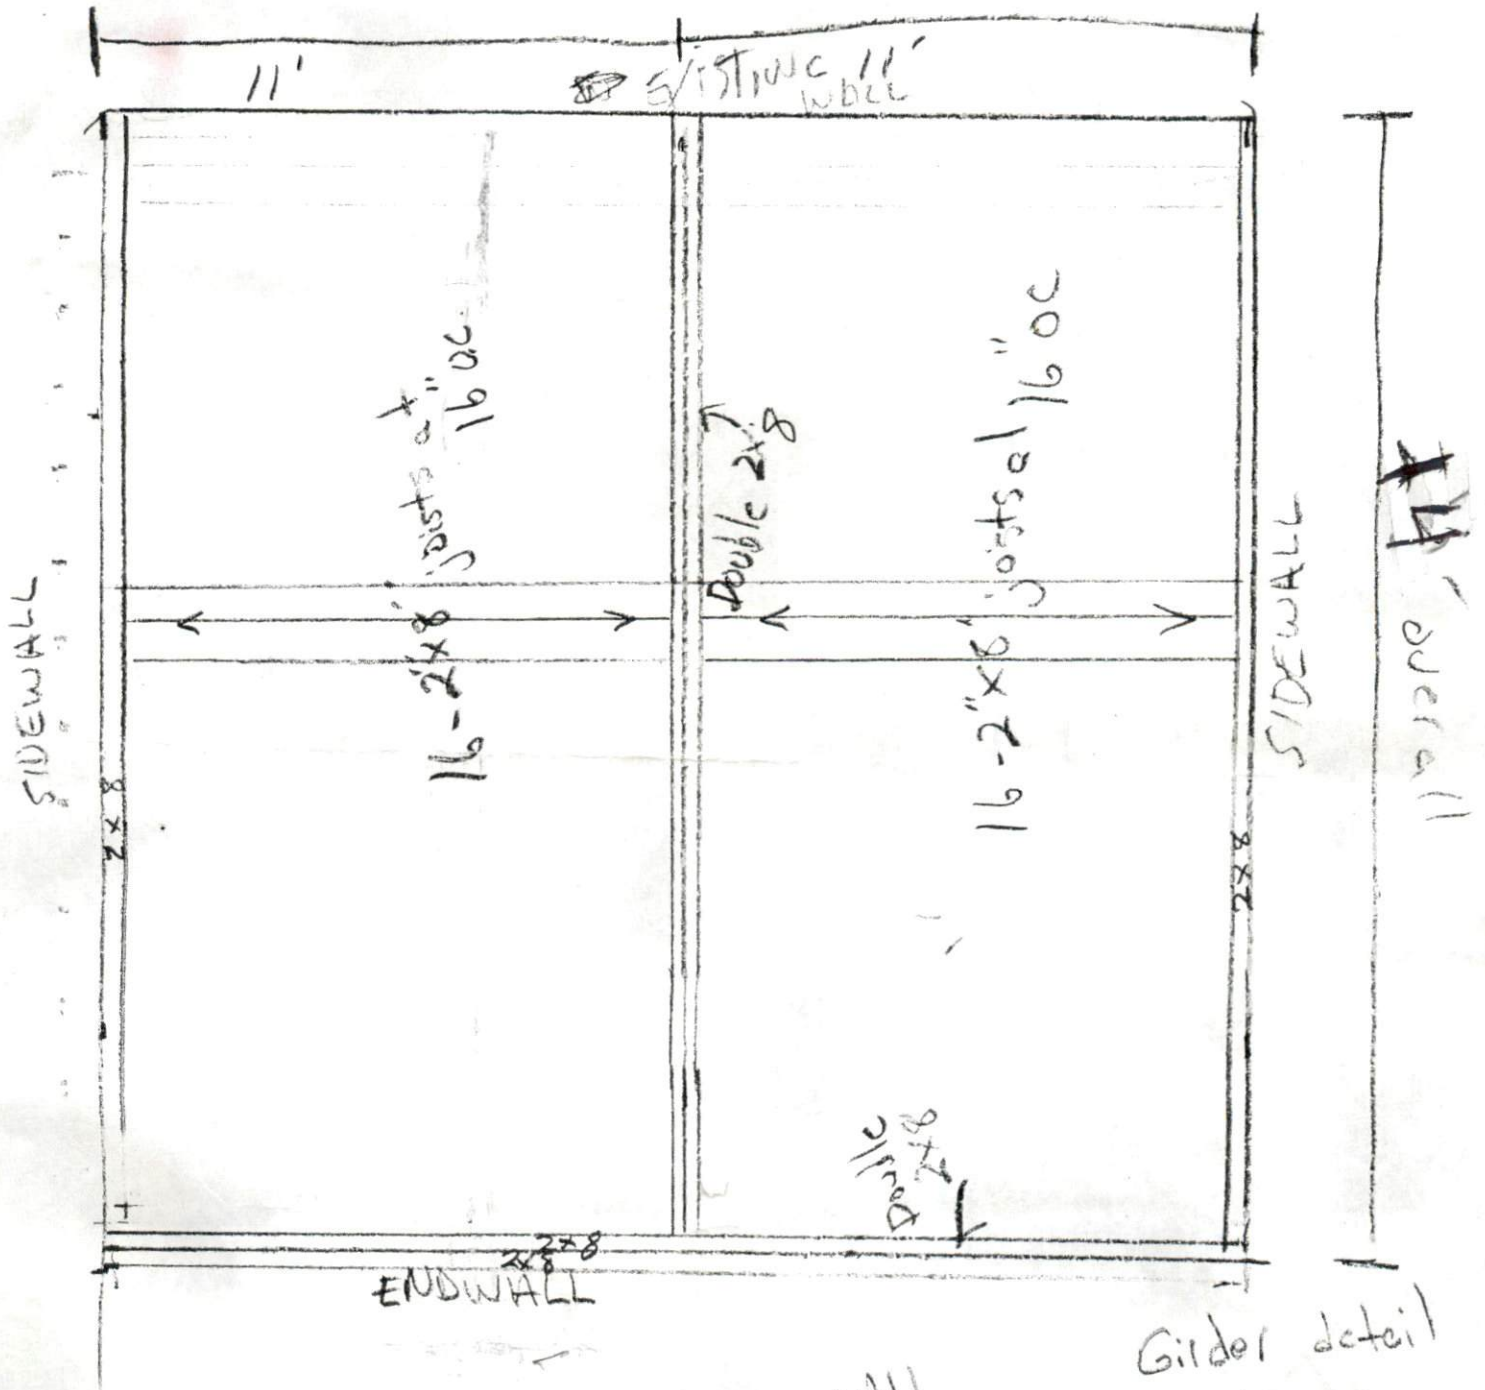


Girder detail

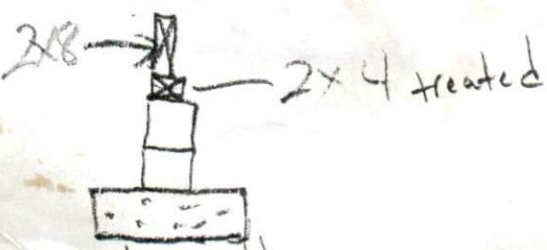




2 sidewall

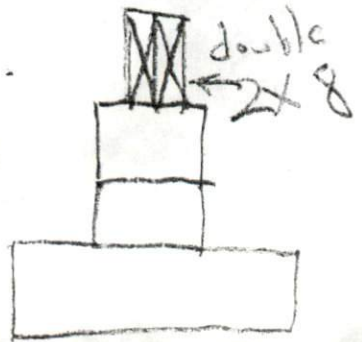


Foundation Plan

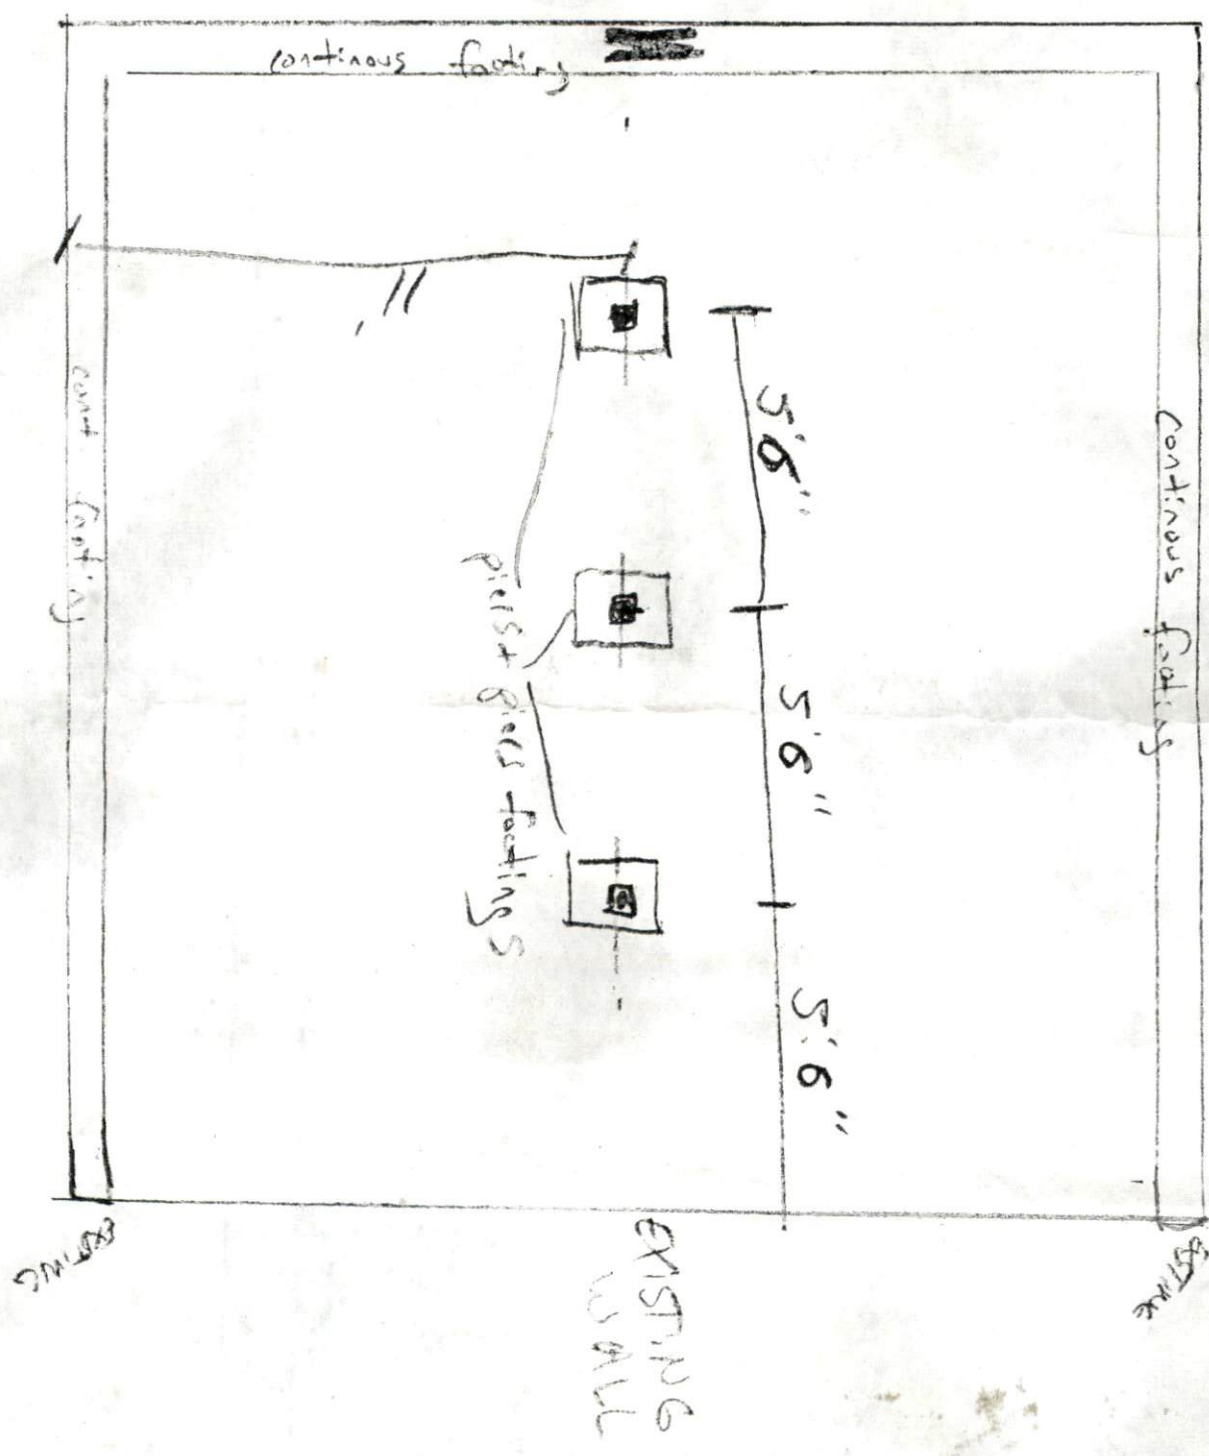

TYPICAL
Pier and
Footings
Detail
#4's

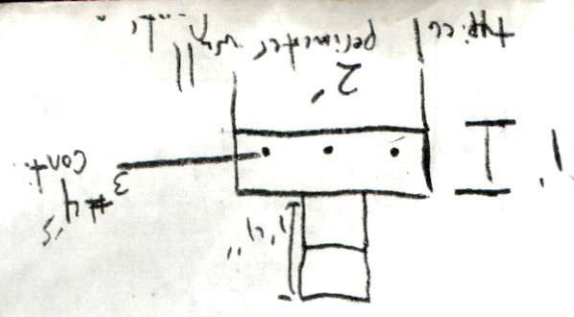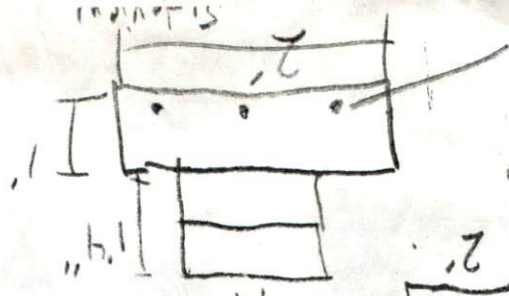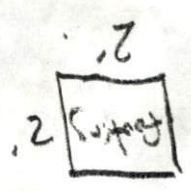

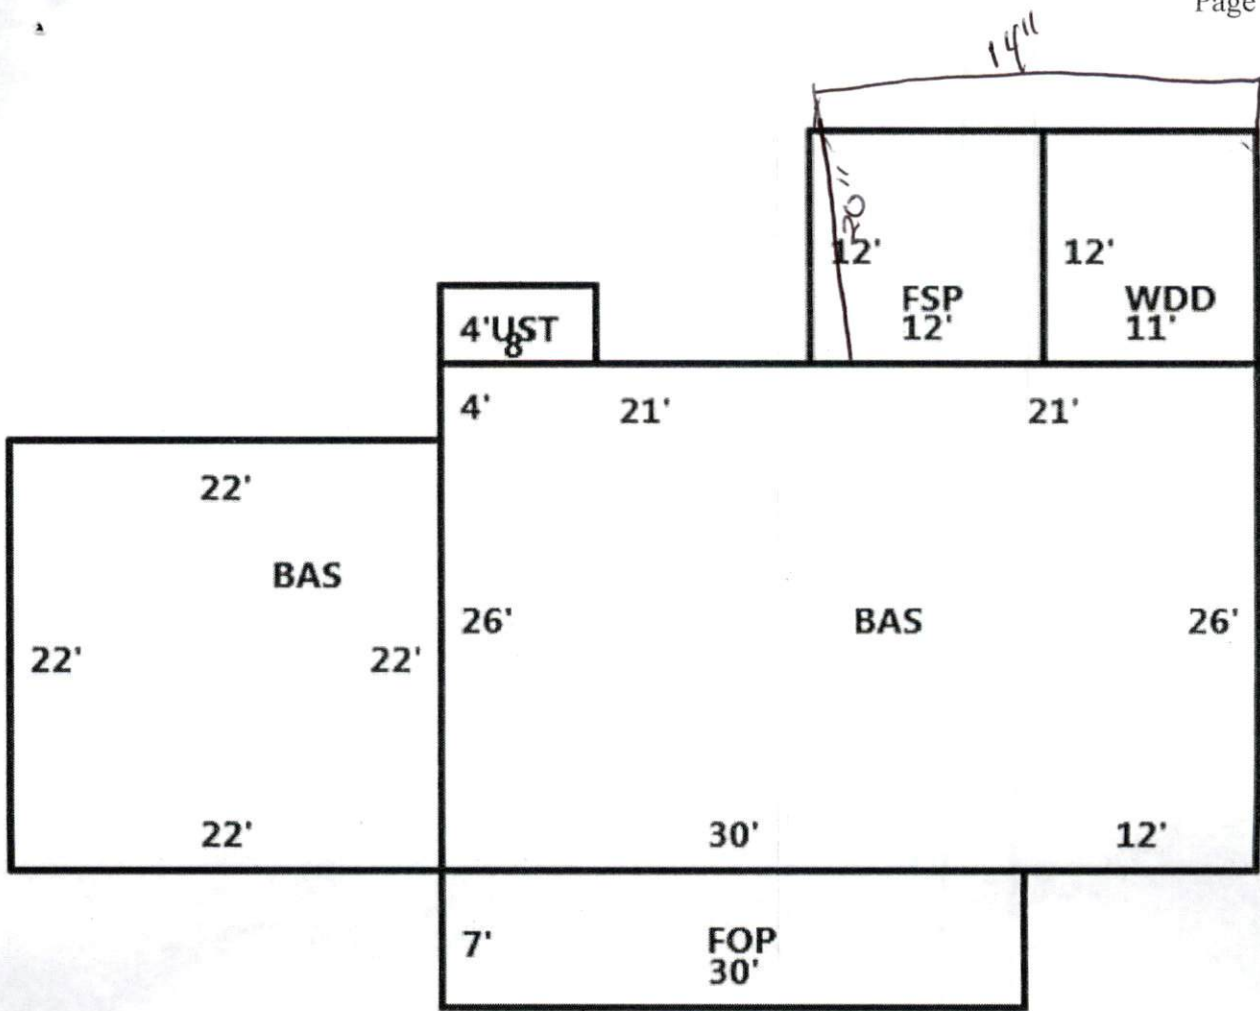

61 Wynnridge Dr
Angier Nc