


- A – 6 pieces of 6×6 lumber – 132" long **POSTS**
- B – 4 pieces of 6×6 lumber – 144" long, 3 pieces of 6×6 lumber – 192" long **TOP PLATES**
- D – 12 pieces of 6×6 lumber – 42 1/2" long **BRACES**
- D – 4 pieces of 6×6 lumber – 58 1/4" long, 2 pieces – 145 1/4" long **RIDGE BEAM**

*ALL LUMBER TO BE TREATED SYP#2

- 10 pieces of 6×6 lumber – 12'
- 5 pieces of 6×6 lumber – 16'
- 6 pieces of 6×6 lumber – 8'
- 2 pieces of 6×6 lumber – 8'
- 5" screws, 8" screws
- wood glue, stain/paint
- post hole digger

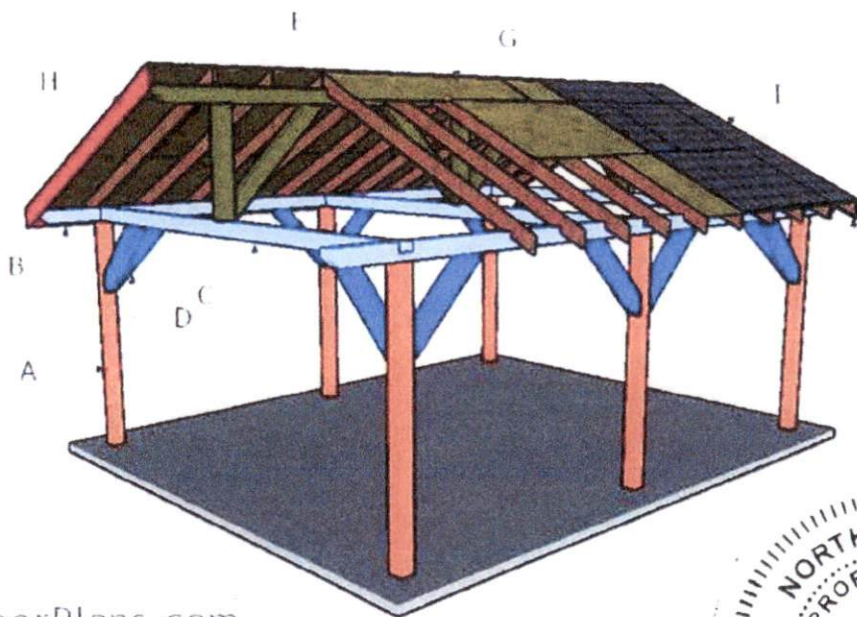


MyOutdoorPlans.com



Mark E. Jones, PE


6425 GLEN DEAN COURT
RALEIGH, NC 27603
PHONE: (919) 395-5618

PROJECT	19-118 KEITH AND RENEE VEST SHELTER		
LOCATION	103 TROPHY RIDGE FUQUAY-VARINA, NC		
DESIGNED BY	MEJ	DATE	6/8/19
SCALE	NTS	PAGE	1 OF 9

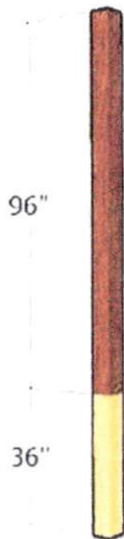

In concrete
In the ground
EMBED IN 18" DIA. X 36" CONCL.

MyOutdoorPlans.com

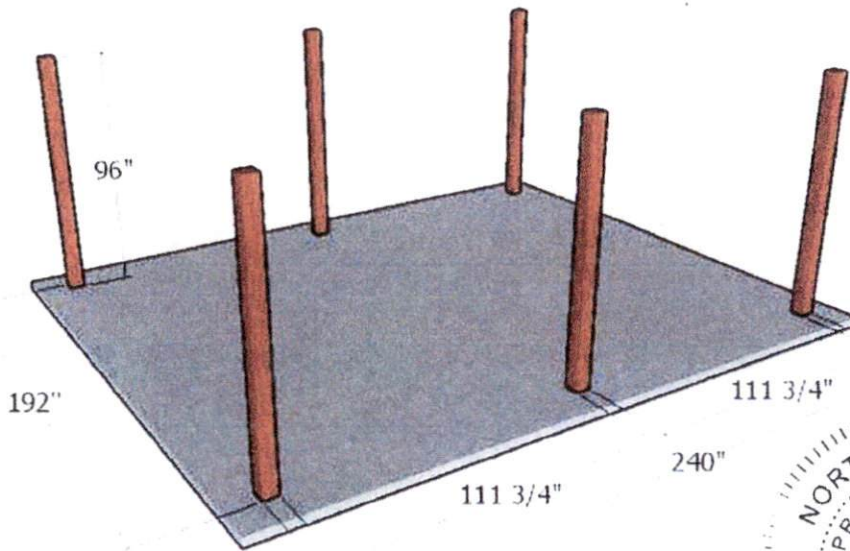


MyOutdoorPlans.com



Mark E. Jones, PE


6425 GLEN DEAN COURT
RALEIGH, NC 27603
PHONE: (919) 395-5618

PROJECT	19-118 KEITH AND RENEE VEST SHELTER	
LOCATION	103 TROPHY RIDGE FUQUAY-VARINA, NC	
DESIGNED BY	MEJ	DATE 6/6/19
SCALE	NTS	PAGE 2 OF 9

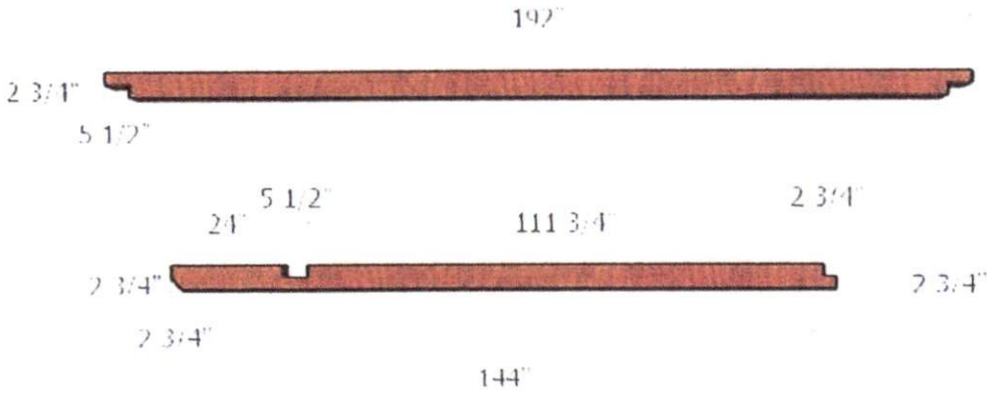

MyOutdoorPlans.com


Top Plate

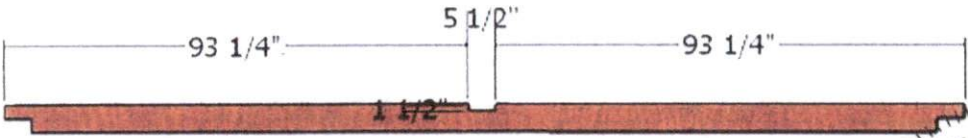


Cross supports



<p>Mark E. Jones, PE</p> <p>6425 GLEN DEAN COURT RALEIGH, NC 27603 PHONE: (919) 395-5618</p>	PROJECT 19-118 KEITH AND RENEE VEST SHELTER	
	LOCATION 103 TROPHY RIDGE FUQUAY-VARINA, NC	
	DESIGNED BY MEJ	DATE 6/8/19
	SCALE NTS	PAGE 3 OF 9

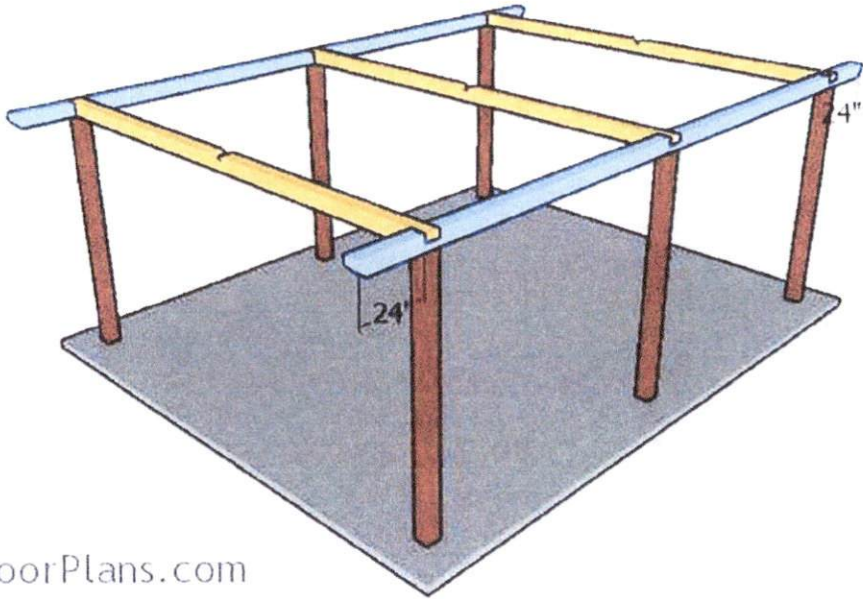

MyOutdoorPlans.com



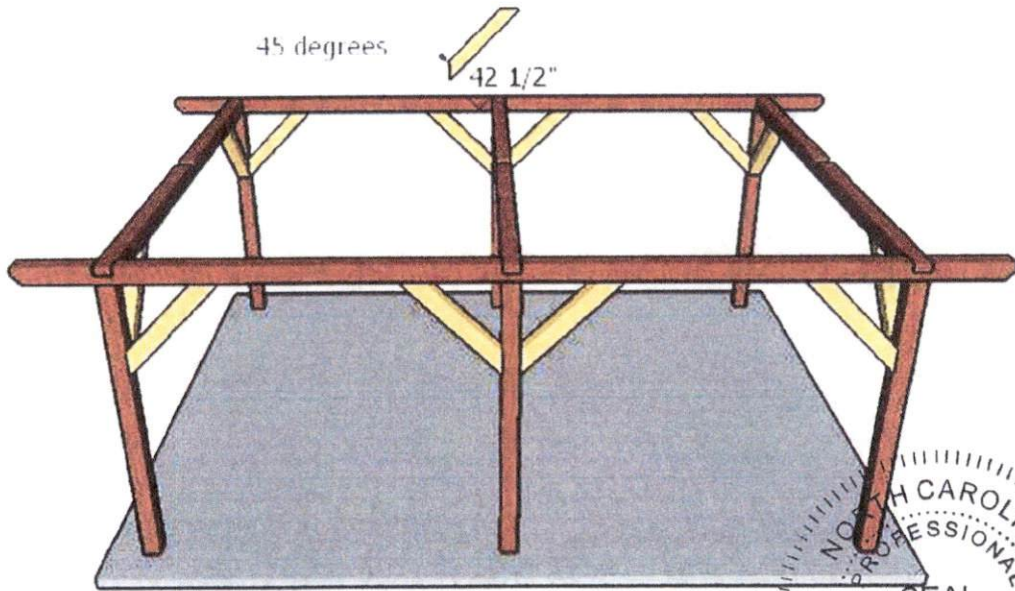


MyOutdoorPlans.com




Mark E. Jones, PE
 6425 GLEN DEAN COURT
 RALEIGH, NC 27603
 PHONE: (919) 395-5618

PROJECT	19-118 KEITH AND RENEE VEST SHELTER		
LOCATION	103 TROPHY RIDGE FUQUAY-VARINA, NC		
DESIGNED BY	MEJ	DATE	6/8/19
SCALE	NTS	PAGE	4 OF 9

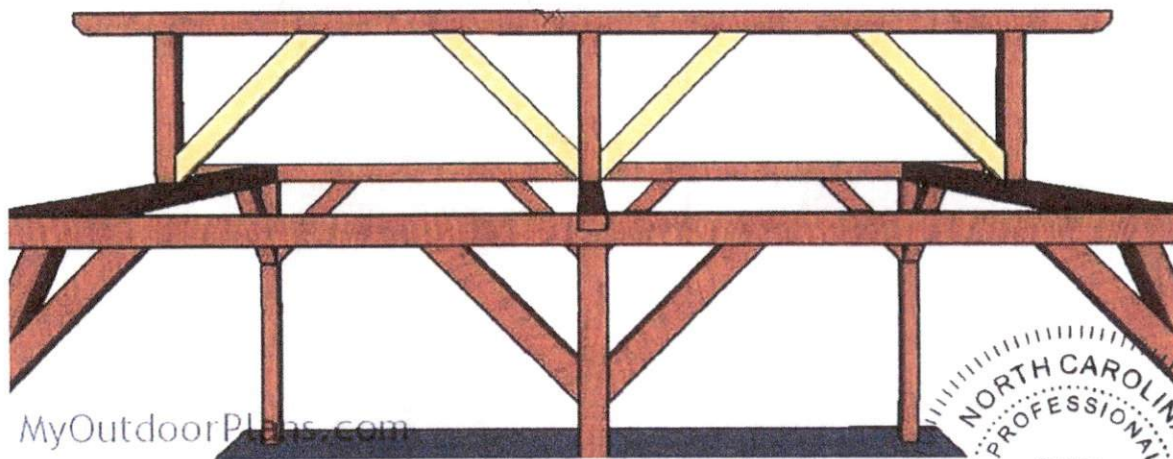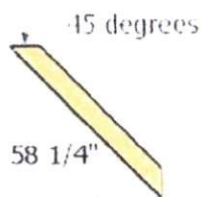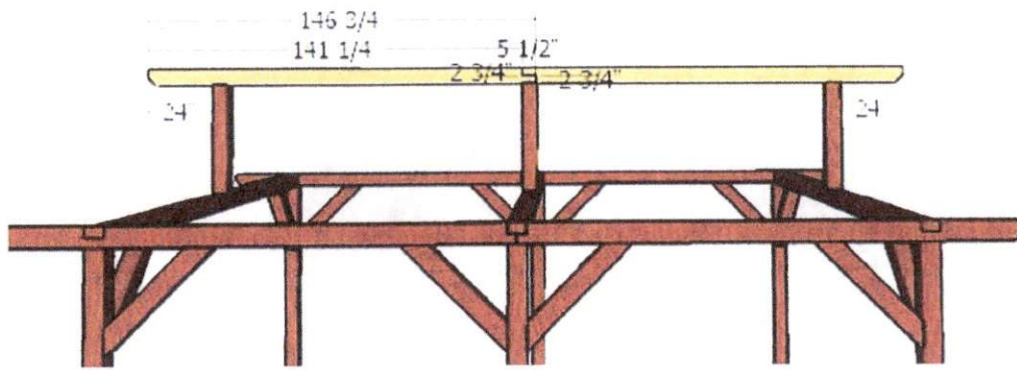


MyOutdoorPlans.com

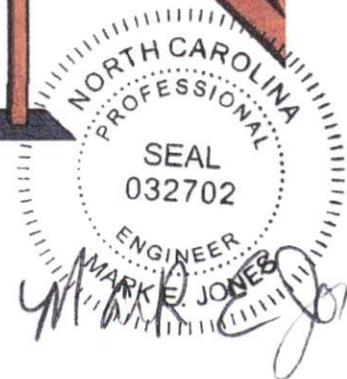

Mark E. Jones, PE


6425 GLEN DEAN COURT
RALEIGH, NC 27603
PHONE: (919) 395-5618

PROJECT	19-118 KEITH AND RENEE VEST SHELTER		
LOCATION	103 TROPHY RIDGE FUQUAY-VARINA, NC		
DESIGNED BY	MEJ	DATE	6/8/19
SCALE	NTS	PAGE	5 OF 9

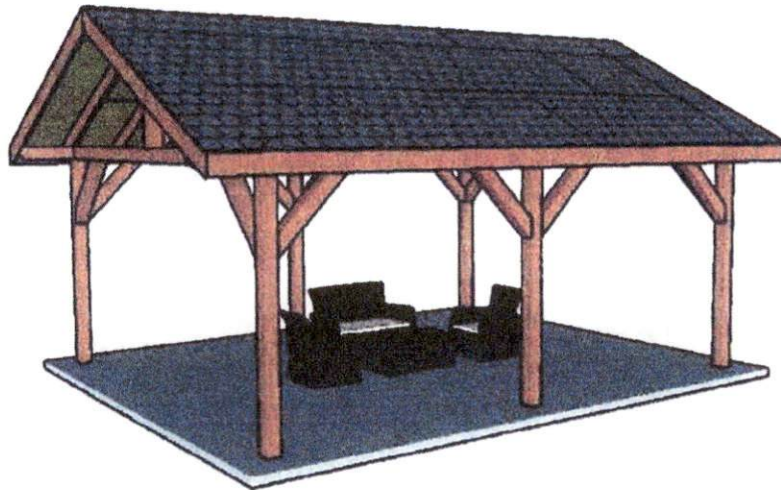


MyOutdoorPlans.com

* OPTIONAL 2x6 T&G SHEATHING
 ↙ G

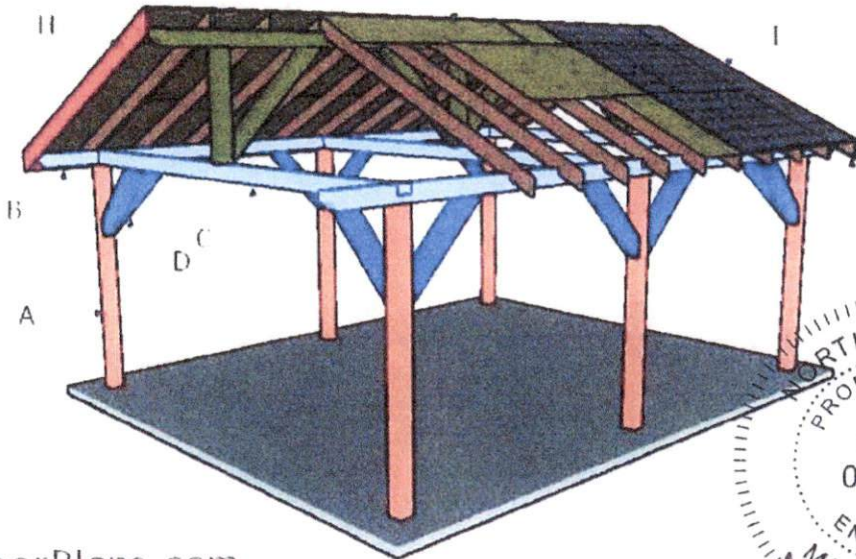

MyOutdoorPlans.com

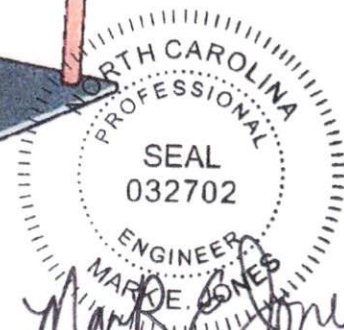

Mark E. Jones


- F – 30 pieces of 2x6 lumber – 120" long **RAFTERS**
- * • G – 8 pieces of 3/4" plywood – 48"x96" long, 4 pieces – 48"x48" long, 4 pieces – 24"x96" long, 4 pieces – 21 1/2"x24" long, 4 pieces – 21 1/2"x96" long, 2 pieces – 21 1/2"x48" long **ROOF SHEETS**
- H – 4 pieces of 1x8 lumber – 122" long, 2 pieces – 288" long **TRIMS**
- I – 500 sq ft of tar paper, 500 sq ft of asphalt shingles **ROOFING**

Mark E. Jones, PE

6425 GLEN DEAN COURT
 RALEIGH, NC 27603
 PHONE: (919) 395-5618

PROJECT	19-118 KEITH AND RENEE VEST SHELTER		
LOCATION	103 TROPHY RIDGE FUQUAY-VARINA, NC		
DESIGNED BY	MEJ	DATE	6/8/19
SCALE	NTS	PAGE	6 OF 9

- 30 pieces of 2x6 lumber – 10'
- 15 pieces of 3/4" plywood – 4'x8'
- 6 pieces of 1x8 lumber – 12'
- 500 sq ft of tar paper, 500 sq ft of asphalt shingles
- rafter ties
- 1 5/8" screws, 2" nails, 2 1/2" screws
- wood glue, stain/paint

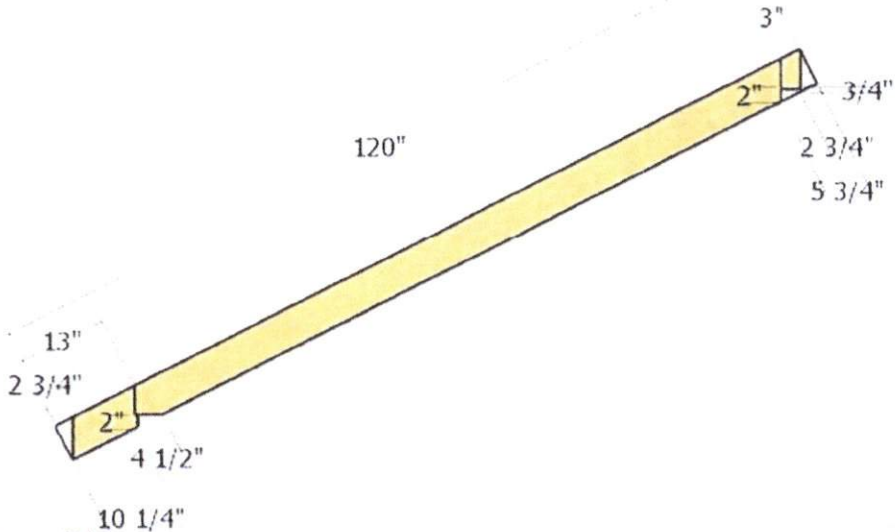


MyOutdoorPlans.com




Mark E. Jones

<p>Mark E. Jones, PE</p> <p>6425 GLEN DEAN COURT RALEIGH, NC 27603 PHONE: (919) 395-5618</p>	PROJECT	19-118 KEITH AND RENEE VEST SHELTER	
	LOCATION	103 TROPHY RIDGE FUQUAY-VARINA, NC	
	DESIGNED BY	MEJ	DATE 6/8/19
	SCALE	NTS	PAGE 7 OF 9

21 3/4" 22 1/2" 22 1/2" 22 1/2" 22 1/2" 21
 21" 22 1/2" 22 1/2" 22 1/2" 22 1/2" 21 3/4"

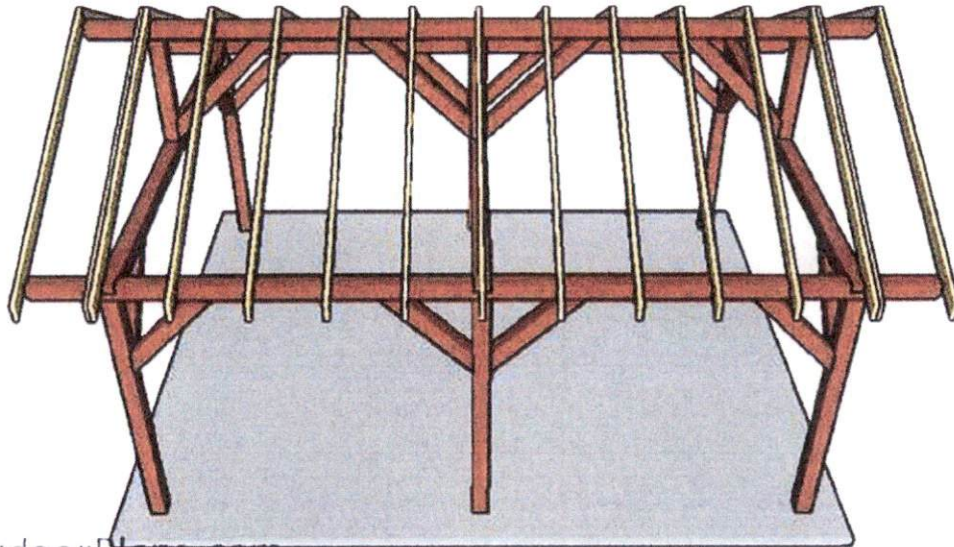

MyOutdoorPlans.com

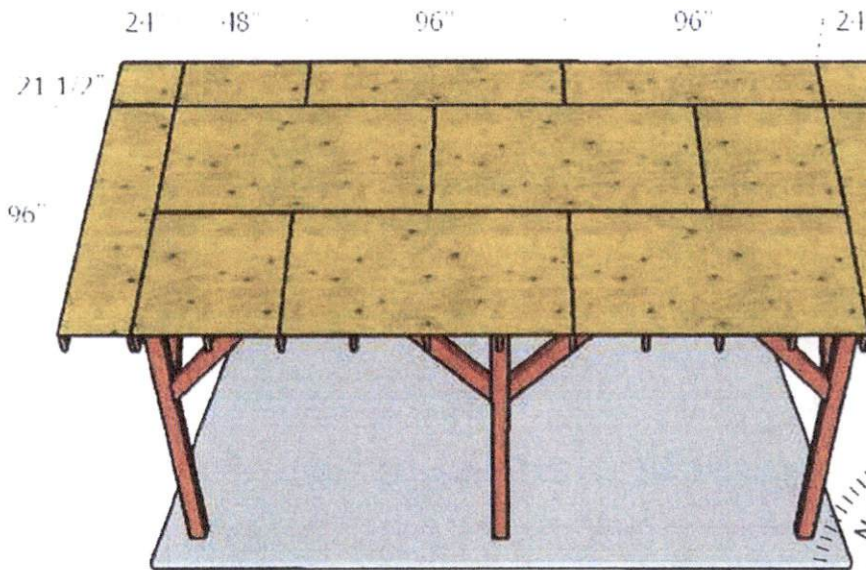

*OPTIONAL
 2x6 T&G
 SHEATHING


MyOutdoorPlans.com




Mark E. Jones, PE

6425 GLEN DEAN COURT
 RALEIGH, NC 27603
 PHONE: (919) 395-5618

PROJECT	19-118 KEITH AND RENEE VEST SHELTER		
LOCATION	103 TROPHY RIDGE FUQUAY-VARINA, NC		
DESIGNED BY	MEJ	DATE	6/8/19
SCALE	NTS	PAGE	8 OF 9

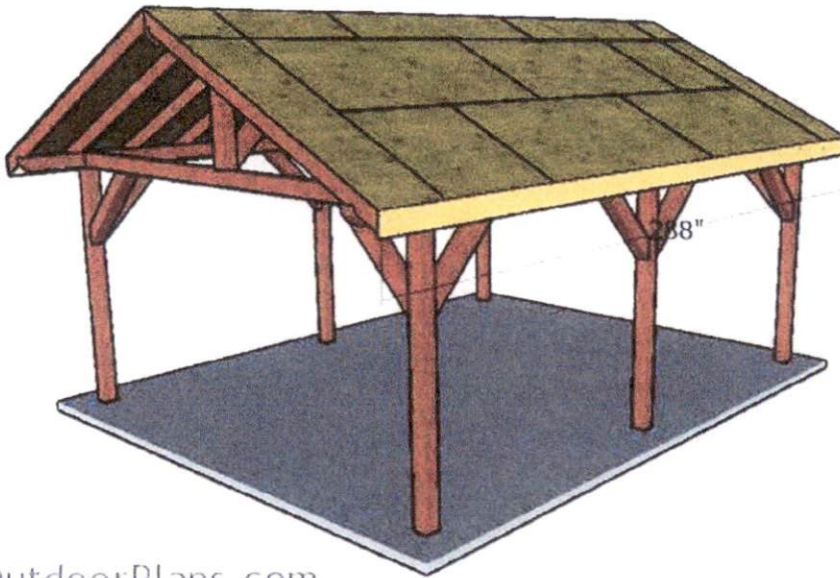

MyOutdoorPlans.com

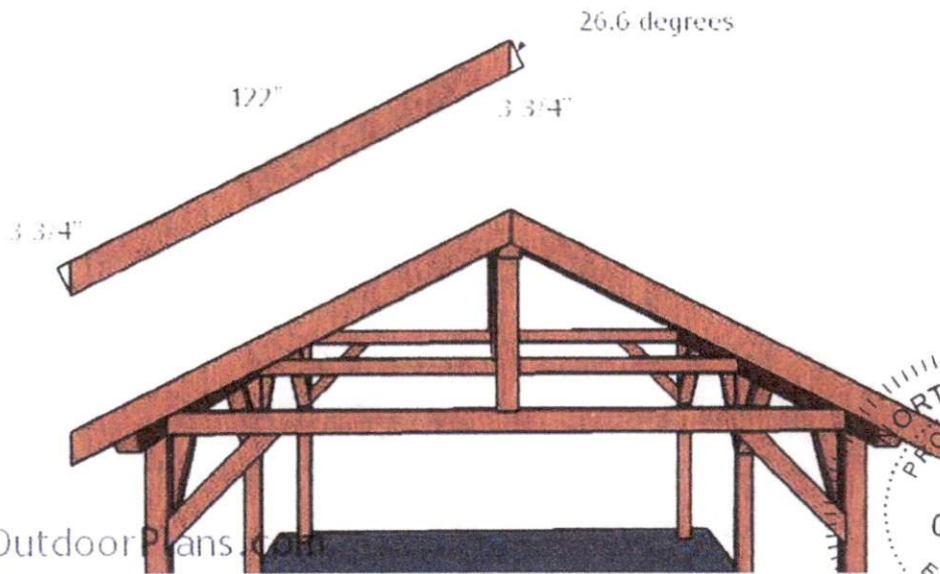

MyOutdoorPlans.com



Mark E. Jones, PE

6425 GLEN DEAN COURT
 RALEIGH, NC 27603
 PHONE: (919) 395-5618

PROJECT	19-118 KEITH AND RENEE VEST SHELTER		
LOCATION	103 TROPHY RIDGE FUQUAY-VARINA, NC		
DESIGNED BY	MEJ	DATE	6/8/19
SCALE	NTS	PAGE	9 OF 9