




FOUNDATION/ FLOOR PLAN

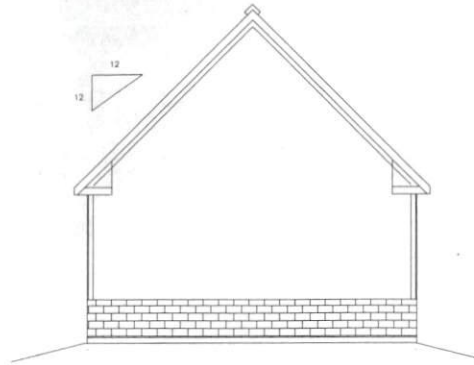

REAR ELEVATION

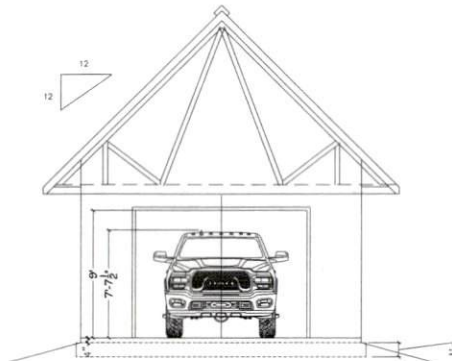

SECTION VIEW

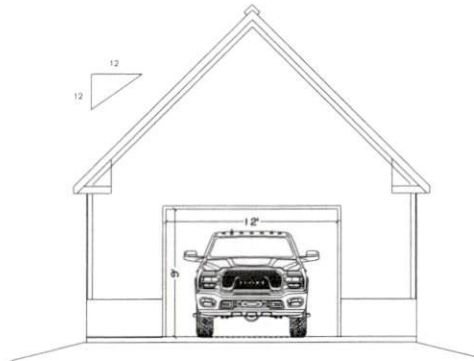

FRONT ELEVATION

SCALE 1/4" = 1'-0"

FIRM LICENSE NO. C-3132



M. A. COLVIN
ENGINEERING
AND
CONSULTING, INC.
1300 N. PARKLAK DRIVE
PAPERSVILLE, NORTH CAROLINA 28002
(910)223-0052 (OFFICE)
(910)223-0804 (FAX)

Project Name: DETACHED GARAGE PLANS
150 UNION CIRCLE
Project Location: LILLINGTON, NC 27546

Drawing Name:
DETACHED GARAGE
PLANS
FINAL DRAWING FOR
REVIEW PURPOSES
ONLY

DESIGNER AND ARCHITECT ARE THE PROPERTY OF THE ARCHITECT.
WHETHER THE PROJECT FOR WHICH THEY ARE PREPARED IS
THEIR OWN OR NOT, THEY WILL NOT BE RESPONSIBLE FOR ANY
PROJECT FAILURE OR INCONVENIENCE FOR ANY OTHER PROJECT.

PROJECT NO. 23061711-01-001	SHEET NO. B-1
DATE: 01/04/2024	
REVISIONS	