



CTR | ← 7'3" → |



← 4'5" →



STAIRS 50" LONG



← 8'2" →



← 19" → ← 3'4" →



← 7'7" →

7-24-5116



2x6x16

2x12

4x4

2x4

METAL BRACKET  
4-RIVETS →

1012-28.1



2x6x16'

2x6x16'

2x4'

2x6x16'

2x6x16'


2x6x16'

2x6x16'

2x6x16'

2x6x16' 16" ON CENTER

2x6x16'

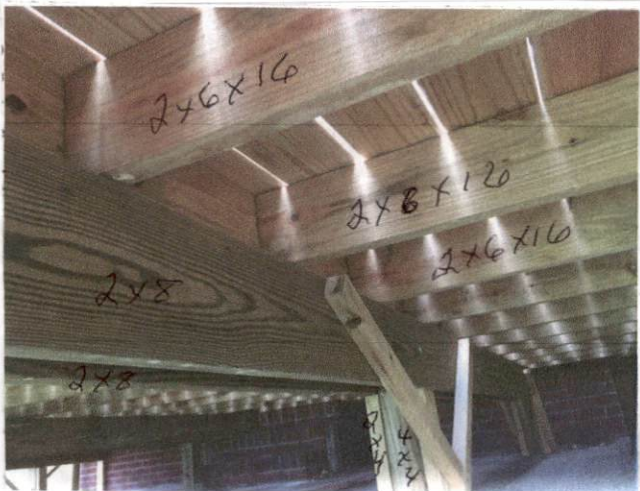



2" x 6" x 37"  
2" x 6" x 37"  
2" x 6" x 37"  
2" x 6" x 37"

2" x 6" x 16"

2" x 6" x 16"

2" x 8" x 16"

2" x 6" x 16"

2" x 6" x 16"

2" x 6" x 16"

2" x 4" x 16"  
2" x 4" x 16"



7-24-57 15





