



Typ. Walls
1/2 Shating on walls
Wraps w/tyres -

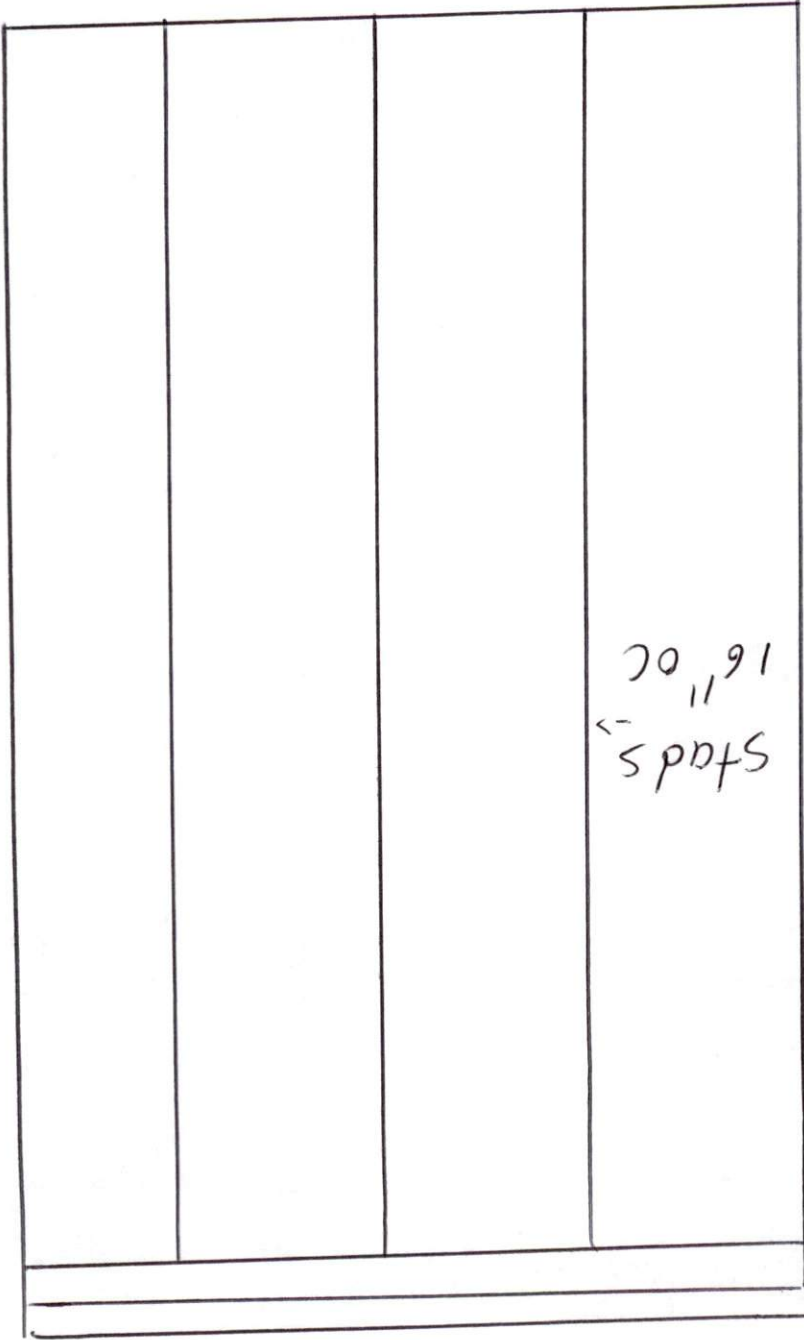

16" OC
Studs

Rubble
Plate →

Not to Scale
Floor System

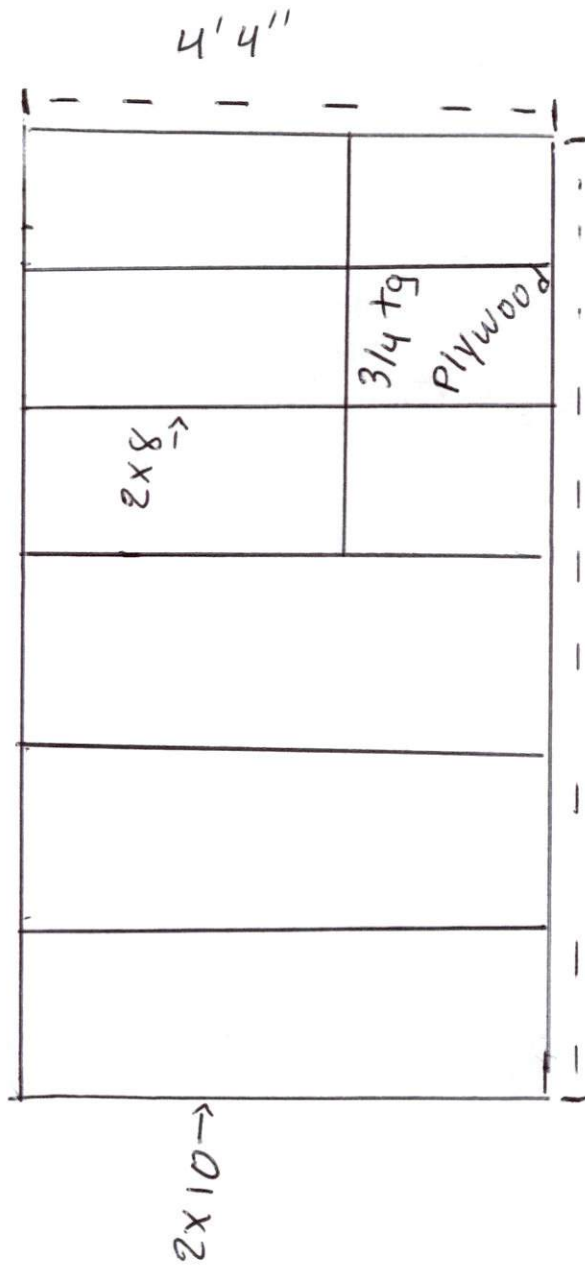


2x10 Band
2x8 FJ. 16" OC

Not to Scale

Shed Roof
3/12 pitch



Shoyles
Match House

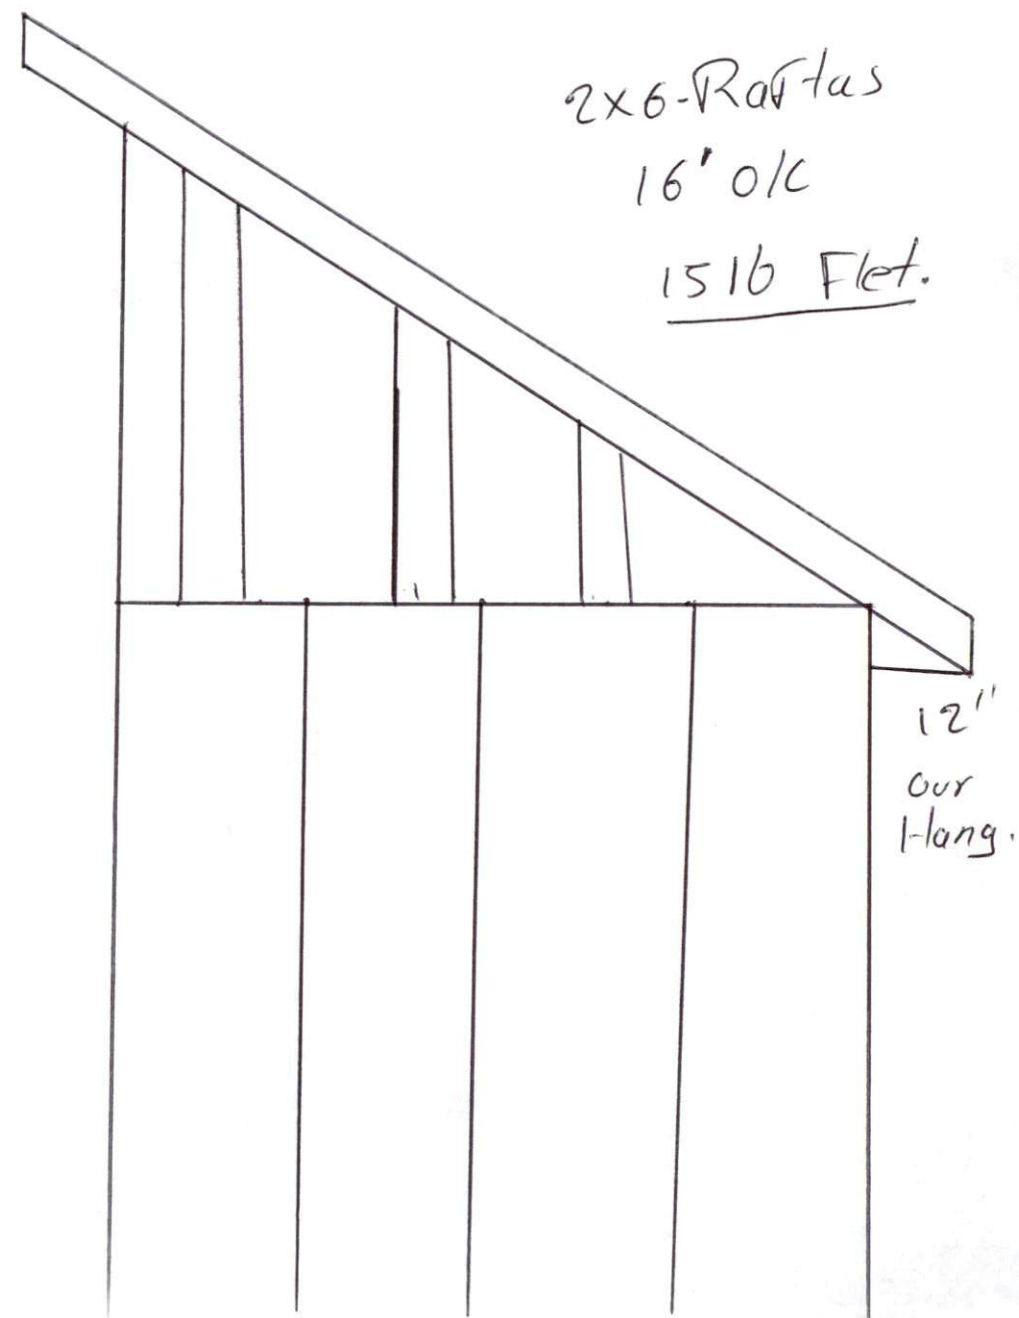

Not to Scale

Footing

8x16
Black

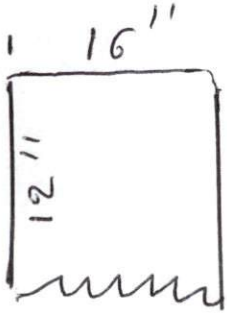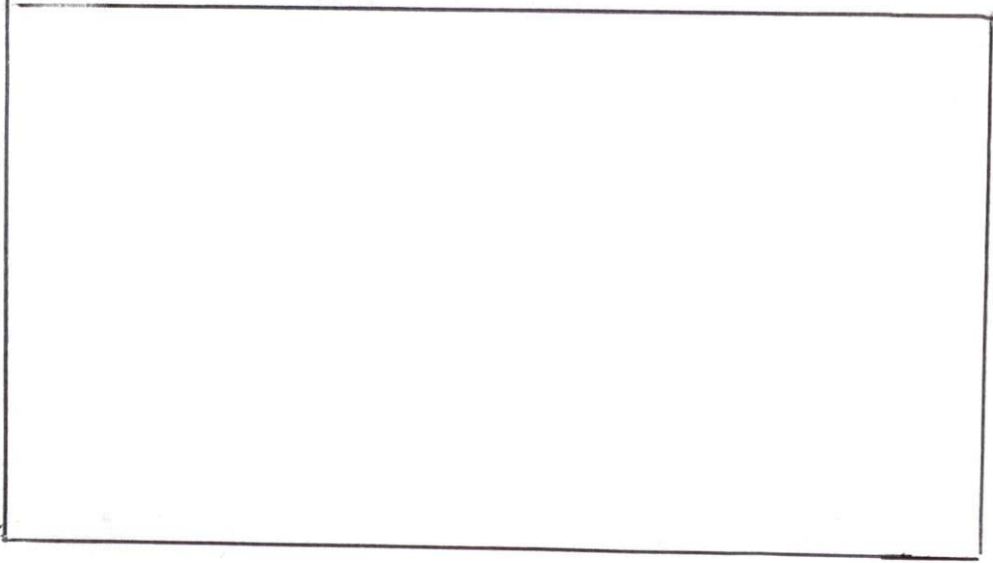

Footing

