



Approved

08/15/2019

EXISTING WINDOW

NEW EGRESS WINDOW

TV/REC ROOM

CLOSET

BEDROOM

16'


NEW

Interconnected smoke detector

Interconnected smoke det

BATH

8'

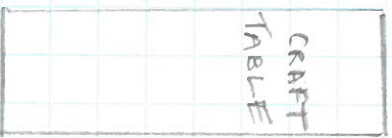

13'

STAIRS TO 1ST FLOOR

8'

EXISTING WINDOW

30'

