

TANCE

- 30.70'
- 56.08'
- 16.74'
- 65.57'
- 20.39'
- 65.87'
- 23.78'
- 51.15'
- 23.73'
- 36.01'
- 29.84'
- 80.23'
- 129.68'
- 201.16'
- 124.04'
- 67.58'
- 12.21'
- 102.52'
- 94.72'
- 36.58'
- 151.96'
- 100.97'

6

ETBACKS

0'

N 07°14'50"E  
670.24'

TRACT 1  
6.52 AC.

SITE PLAN APPROVAL  
 DISTRICT RA20R USE DWK1H  
 #BEDROOMS 4  
*E. Hope*  
*9.4.19*  
 ZONING ADMINISTRATOR

*DEPOSITA MAKE*

*area future*

*pool future*

TRACT 2  
3.67 AC.

*pool future*

S 11°55'45"E  
420.14'

SHIRLEY WRIGHT  
D.B. 943, PG. 929

EXISTING AXLE

HAILEY LN

EIP N 88°3.24"E  
409.71'

N 83°27'33"E  
398.19'

N 86°40'26"E  
263.74'

S 87°15'18"E  
198.94'

MONICA ANN JONES  
D.B. 1335, PG. 842  
PARCEL D  
PLAT # 2000-353

PAMELA T. JONES  
D.B. 898, PG. 387

N 02°28'09"E  
123.48'

N 87°37'15"W  
330.11'

TRACT 3  
22,730 sq.ft.  
0.52 AC.


N 84°41'53"W  
354.79'

N 84°41'08"W  
252.61'

EARL HAILEY JR.  
D.B. 502, PG. 211

MARION M. JONES  
D.B. 2448, PG. 47

30' EASEMENT TO BE ABANDONED  
(PLAT # 2000-353)

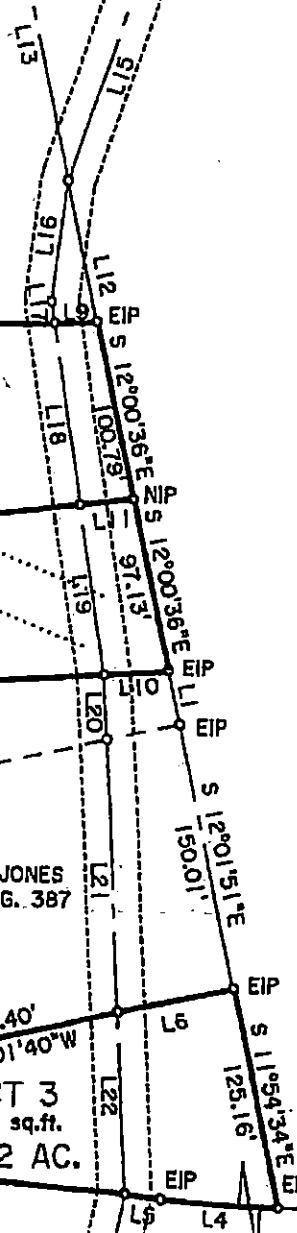

273.11'  
N 94°5'