



Approved

Issued 08/23/2019

16 32 48 64 80 96 112 128 144

property line

128' 0"

10' 0"

31' 0"

12' 0"

4' 0"

34' to Property Line

16" X 16"

16" X 16"

3 EXISTING
16" X 16"
BRICK COLUMNS

16" X 16"

16" X 16"

3 BRICK COLUMNS 16" X 16"
TO BE ADDED w/ 8" THICK
FOOTINGS.

13' 6"

13' 6"

4' to be added on to existing deck.

12' 0"

4' 0"

19' 5"

17' 6"

EXISTING RESIDENCE
AT 107 LAMPLIGHTER WAY SPRING LAKE
LOT 513

30' 10"

DRIVEWAY

52' to roadway not to scale

16' 0"

20' 0"

30' 10"

48' 0"

10' 0"

property line

128' 0"

property line

64' 0"



N

Title: RAIKES 4' DECK ADDITION AND
(FUTURE TRANSITION TO ENCLOSED SUNROOM)


Author: RICHARD RAIKES-OWNER/BUILDER

LAMPLIGHTER WAY

EXISTING HOUSE

2"x8"x13'6" EXISTING LEDGER WITH JOIST HANGERS

1/4" = 1' SCALE

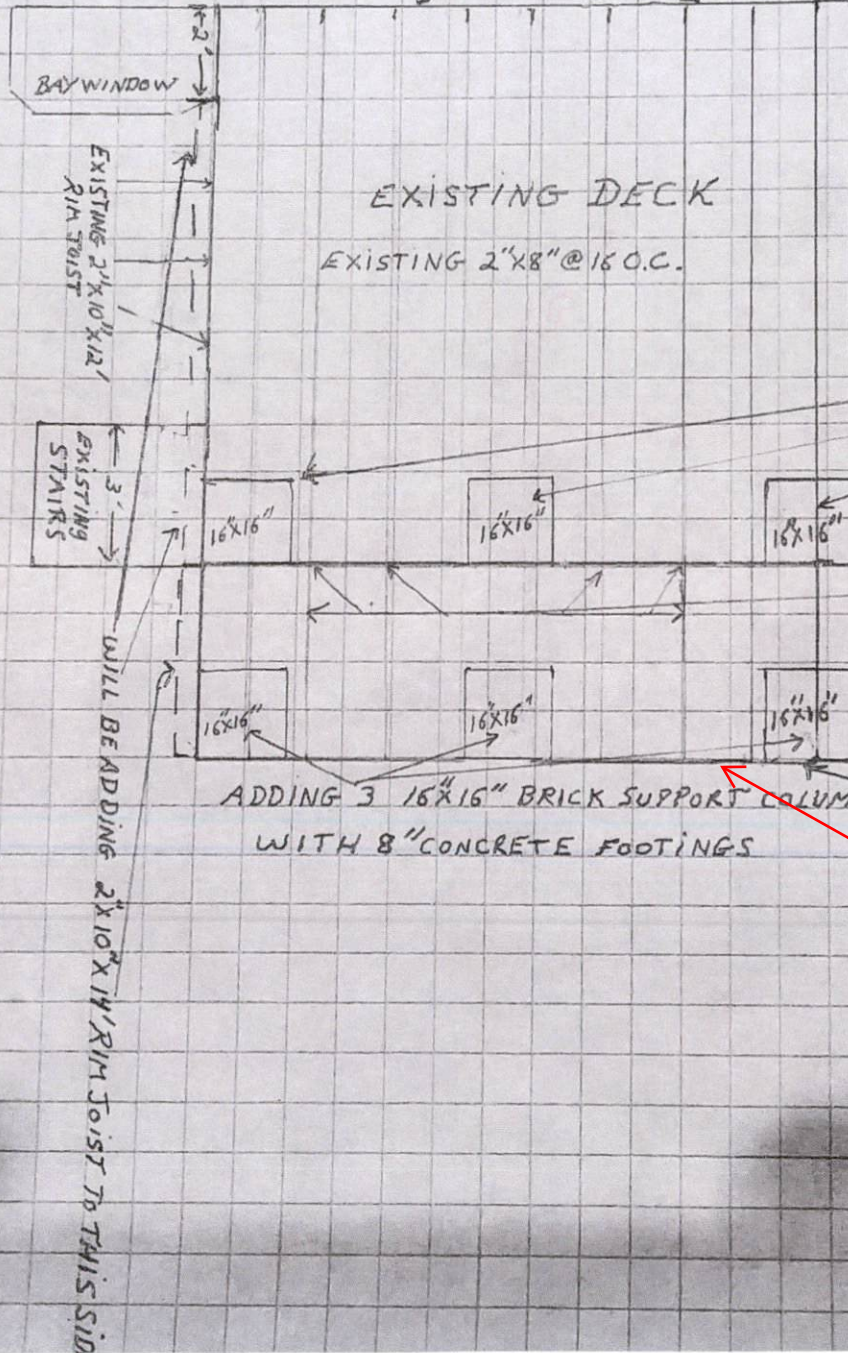

BAY WINDOW

EXISTING 2"x10"x12'
RIM JOIST

EXISTING DECK

EXISTING 2"x8" @ 16 O.C.

EXISTING COLUMNS

EXISTING STAIRS

16"x16"

16"x16"

16"x16"

WILL MATCH EXISTING JOIST LAYOUT ADDING JOIST HANGERS ON EXISTING 2"x8" RIM JOIST

16"x16"

16"x16"

16"x16"

ADDING 3 16"x16" BRICK SUPPORT COLUMNS WITH 8" CONCRETE FOOTINGS

2"x10"x13'6" RIM JOIST

WILL BE ADDING 2"x10"x14" RIM JOIST TO THIS SIDE

This must be a double joist



107 CAMPBELL LITERARY SPRING LAKE N.C. 28390
EXISTING DECK. LOT 513 REAIKES

ADDITIONAL BENEFITS

Did not get

NEW – PrivacyArmor Plus

InfoArmor

PrivacyArmor Plus from InfoArmor provides protection for your identity and your credit profile. This plan includes the following coverage available for yourself and your family:

This plan includes:

- Credit monitoring from all 3 credit bureaus
- Monthly credit score tracking
- Digital wallet storage & monitoring
- Full-service identity restoration

Choose from individual coverage or family coverage:

- Individual protection: \$4.98 per pay period
- Family protection: \$8.98 per pay period

Employee Assistance Program Voya

The Employee Assistance Program (EAP) offers confidential resources and referral services through Voya. This program is provided to you at no cost by Harnett Health.

The EAP provides assistance to you and your dependents on a variety of issues including:

- Relationship counseling
- Financial and legal counseling
- Mental health counseling including depression and anxiety
- Work/life balance resources
- Family assistance including help finding childcare or elder care

Find more information at www.voya.com or call 855-ONE-VOYA.

