



Ceiling joists
sized/spaced per
code

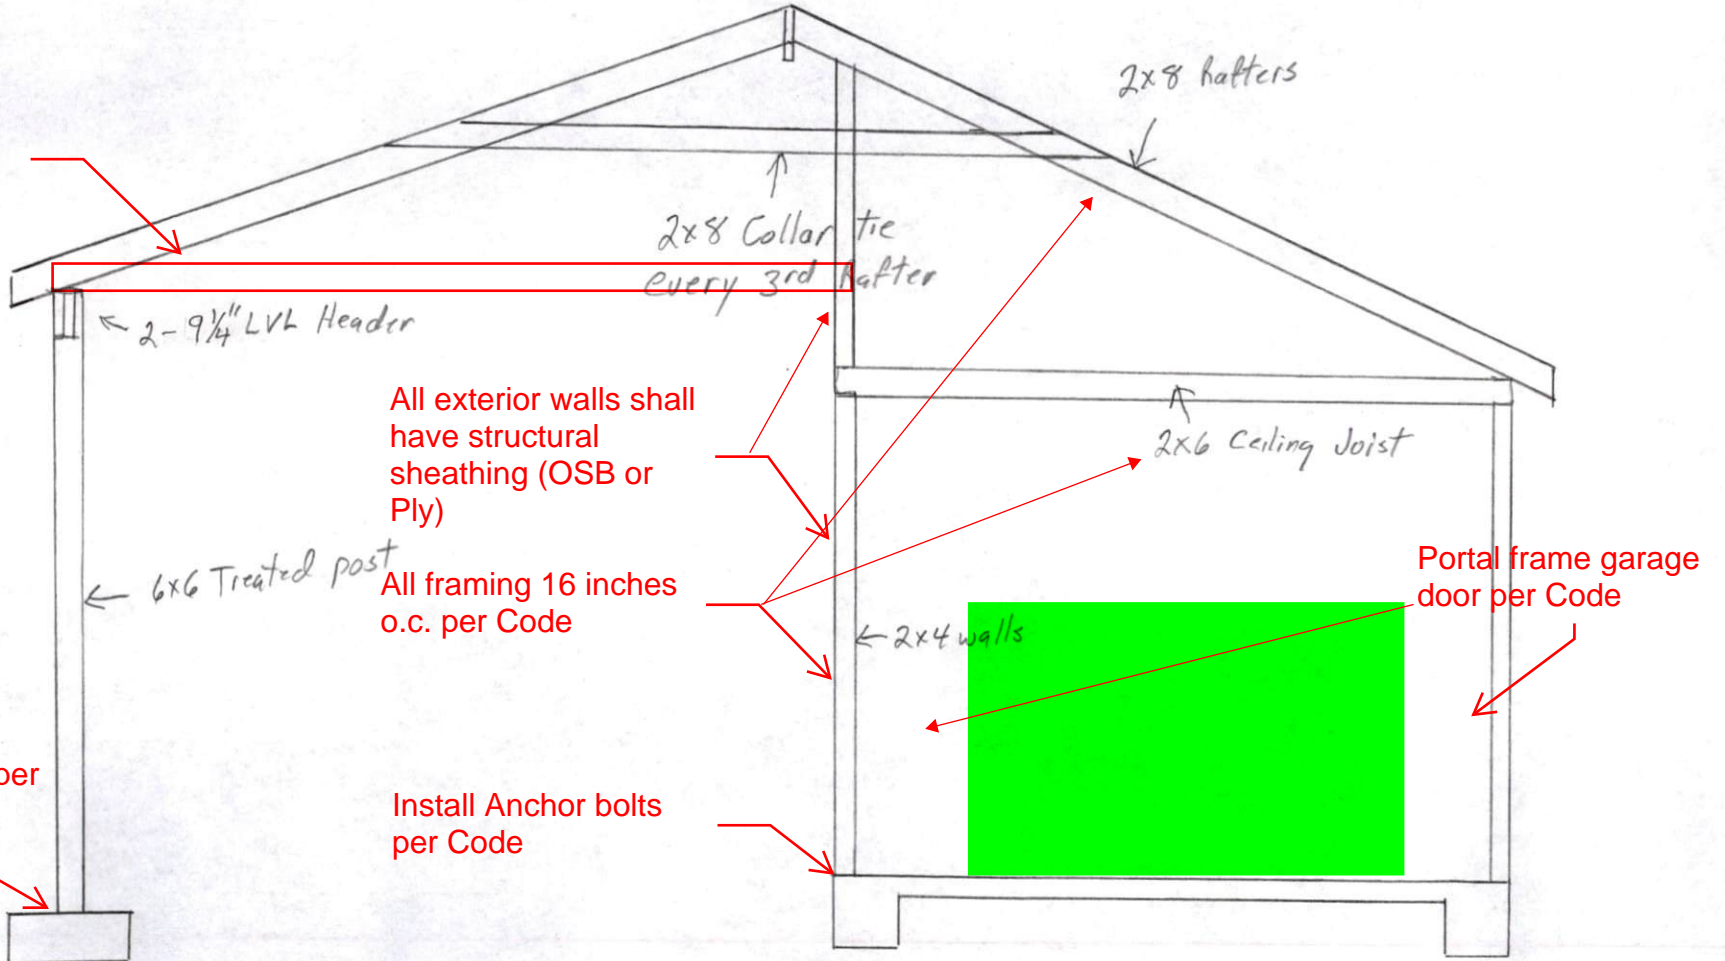


1635 Harrington Rd.

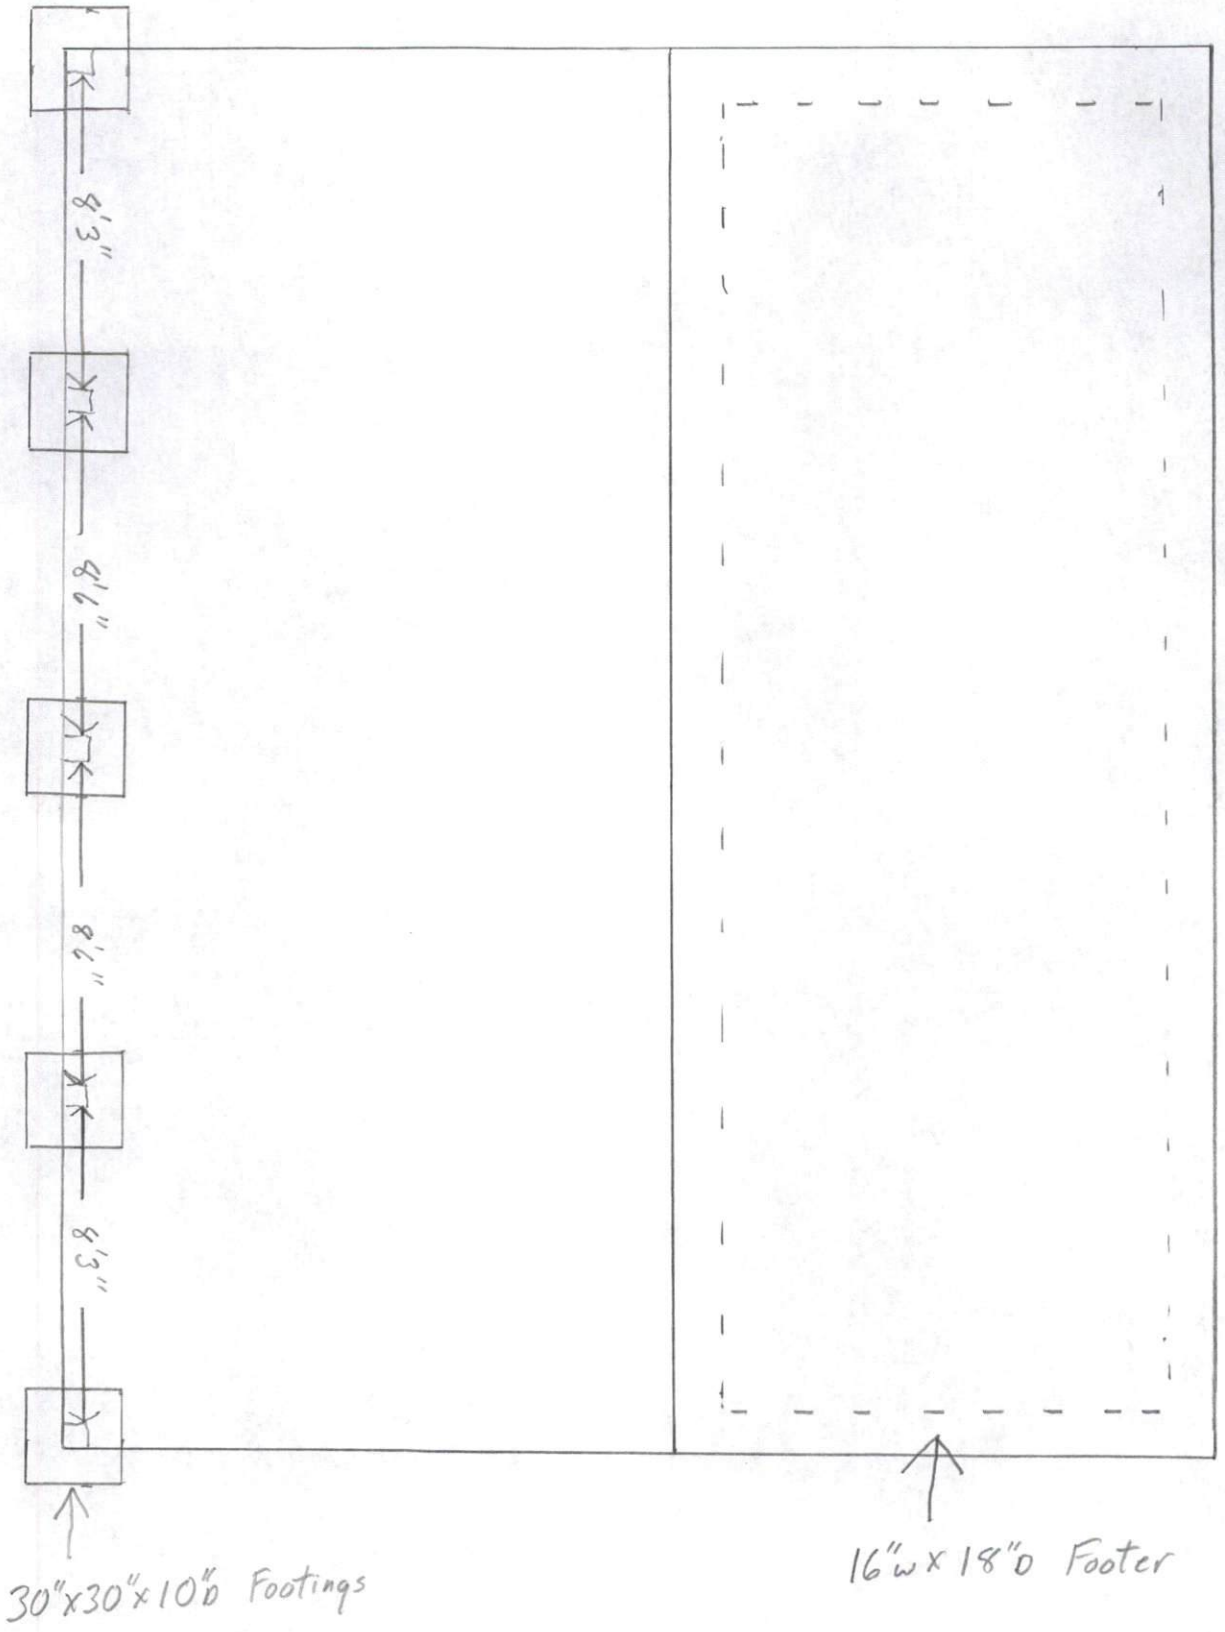

1635 Harrington Rd.

1635 Harrington Rd.
Shelter and Storage

No Electric
No Plumbing
No HVAC

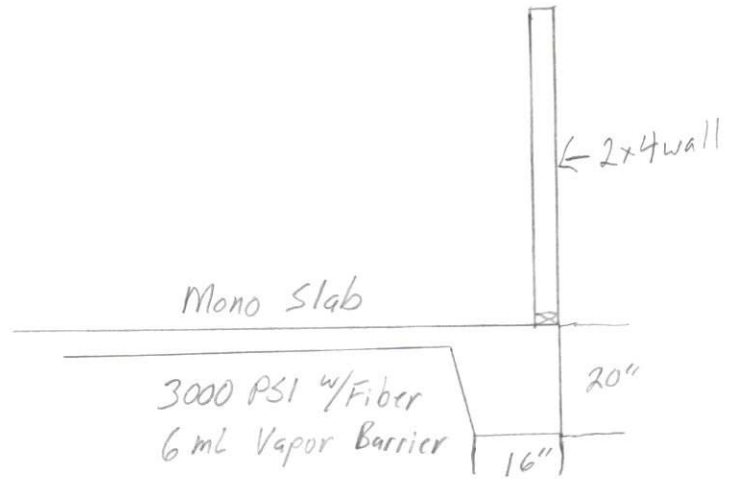

(2) $11\frac{3}{8} \times 1\frac{3}{4}$
LVL's

