



Basement

New
Plan

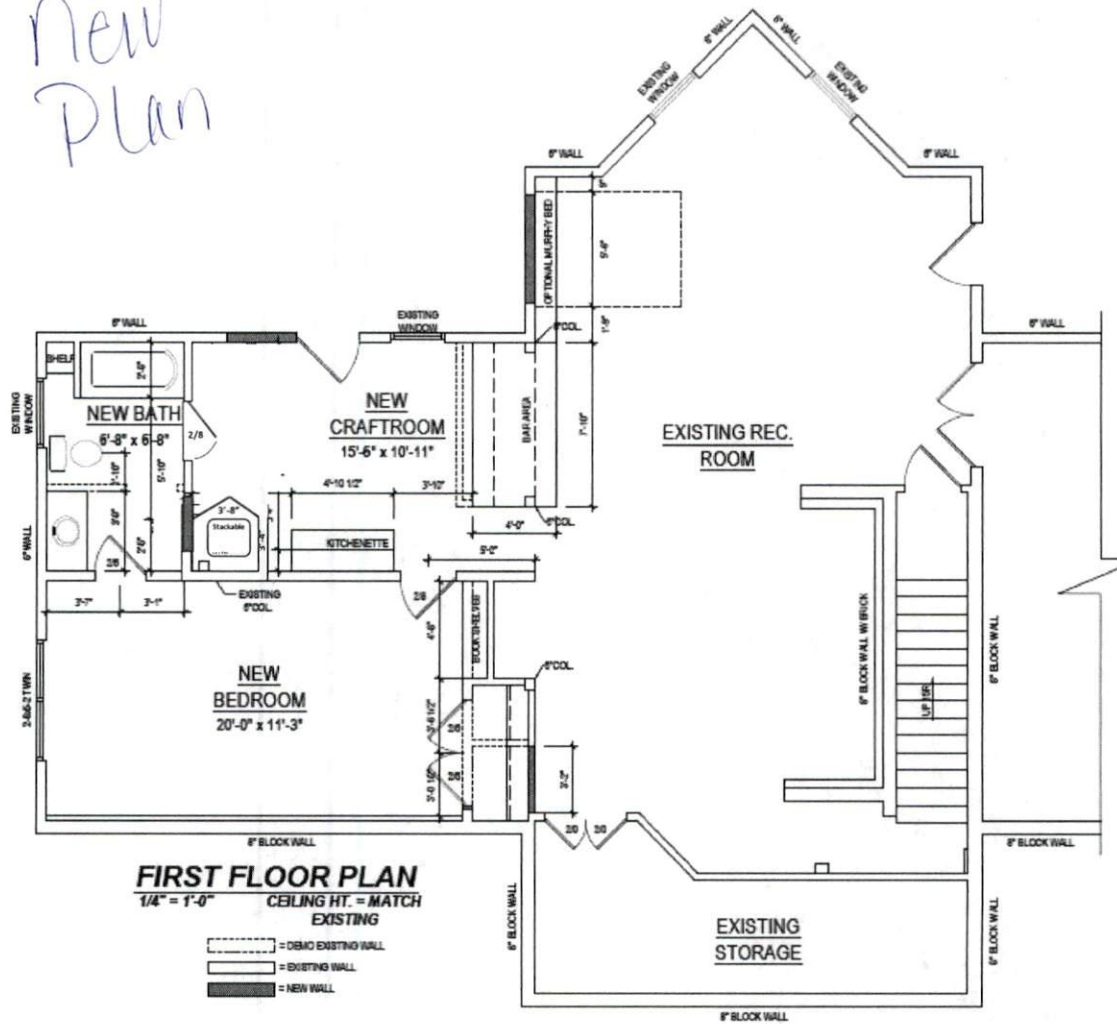

Old Plan

First Floor

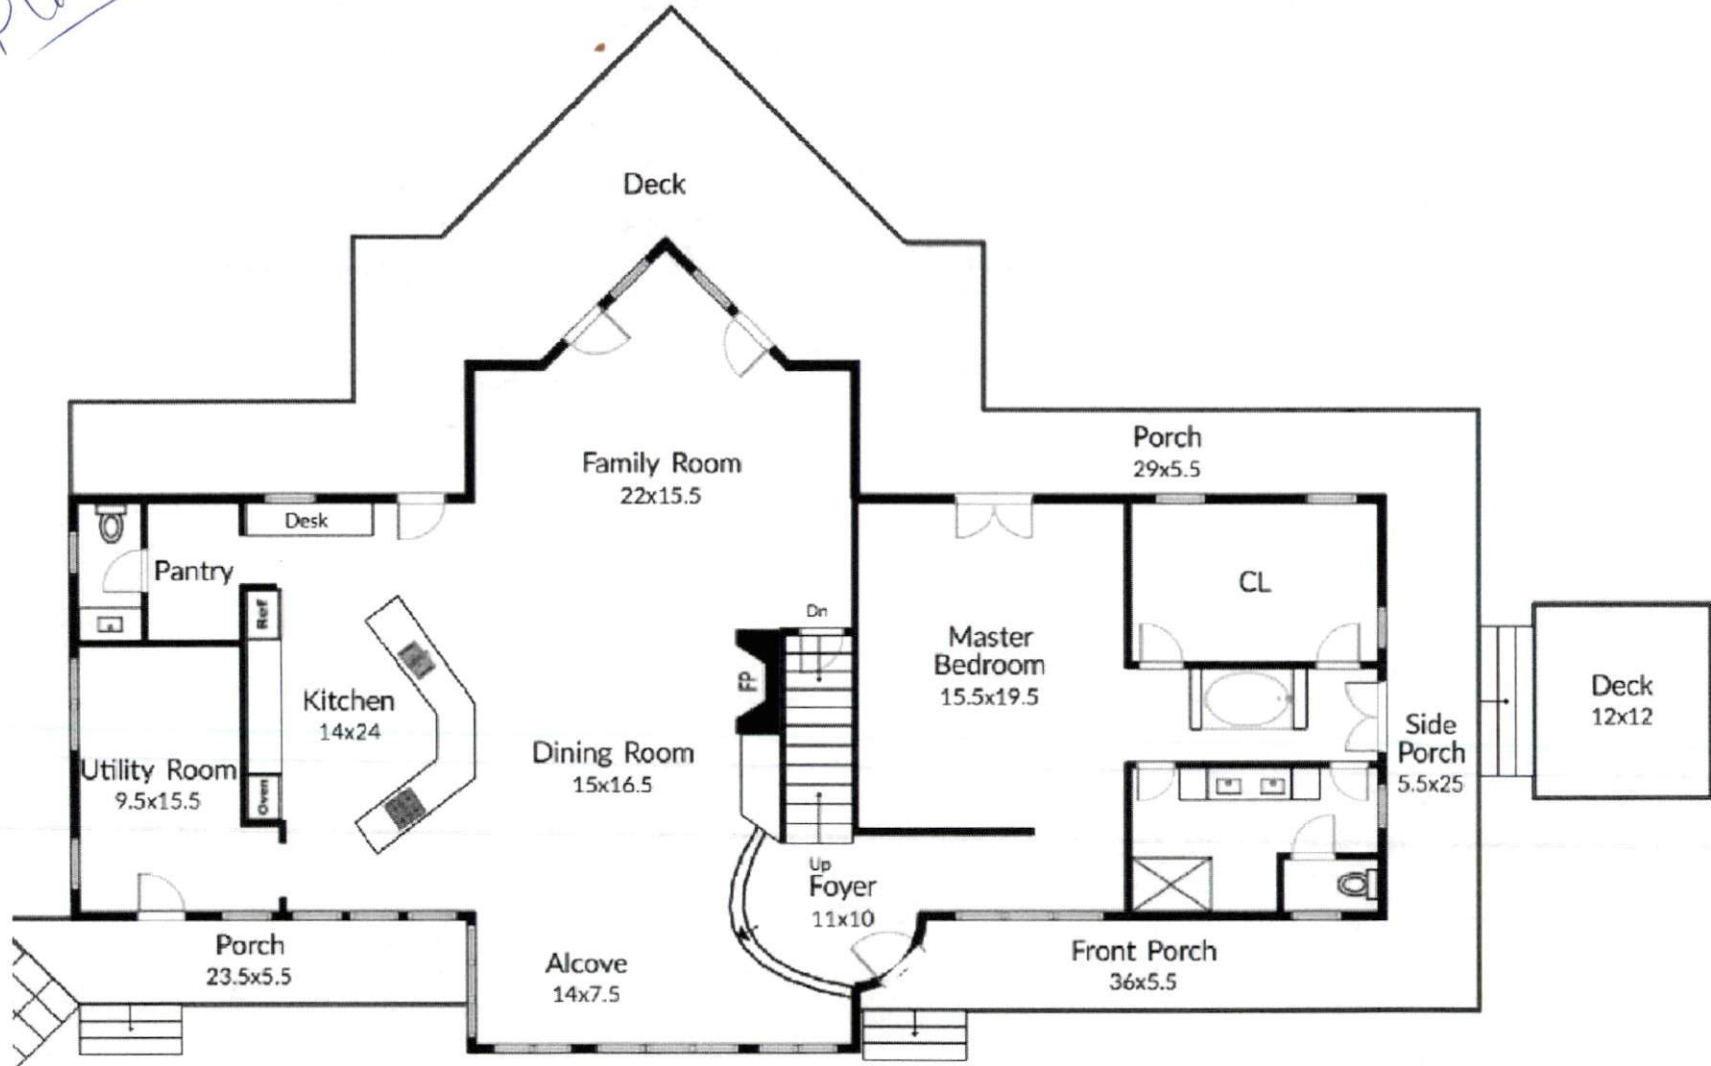

Basement

Old
Plan

