


AA TAKLA ENGINEERING, PLLC
Consulting. Design. Efficiency.

Atef A. Takla, PE | 919-358-1758 | ateftakla@taklaengr.com

NC Firm License No. P-1446
418 Vivaldi Dr. Durham, NC 27712

Project: 205 Castle Rock Rd
Location: Sanford, NC
Date: 10/24/19
Company: Carolina
Care Of: Terry Beatty

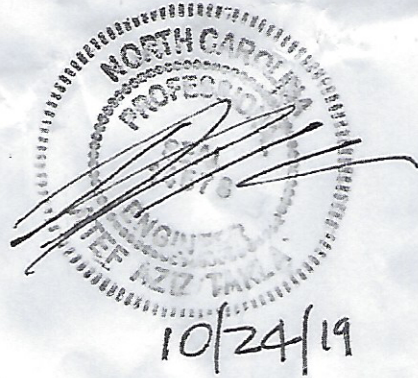

As Requested, A-TAKLA VISITED THE
PROPERTY AND OBSERVED THE FOLLOWING ITEM:-

(A) New rear porch structural fill
(#57 stone) was evaluated and
found adequate to support
the porch slab.

O.K. TO POUR