


I, MICHAEL P. GRIFFIN, certify that under my direction and supervision this map was drawn from an actual field survey; that the error of closure of the survey as calculated by coordinates is 1: 10,000+; that the area shown hereon was calculated by coordinates.

Witness my hand and seal this 16TH day of SEPTEMBER 2019.



HARNETT CO. REGISTRY
FB 2000 PAGES 567-567A

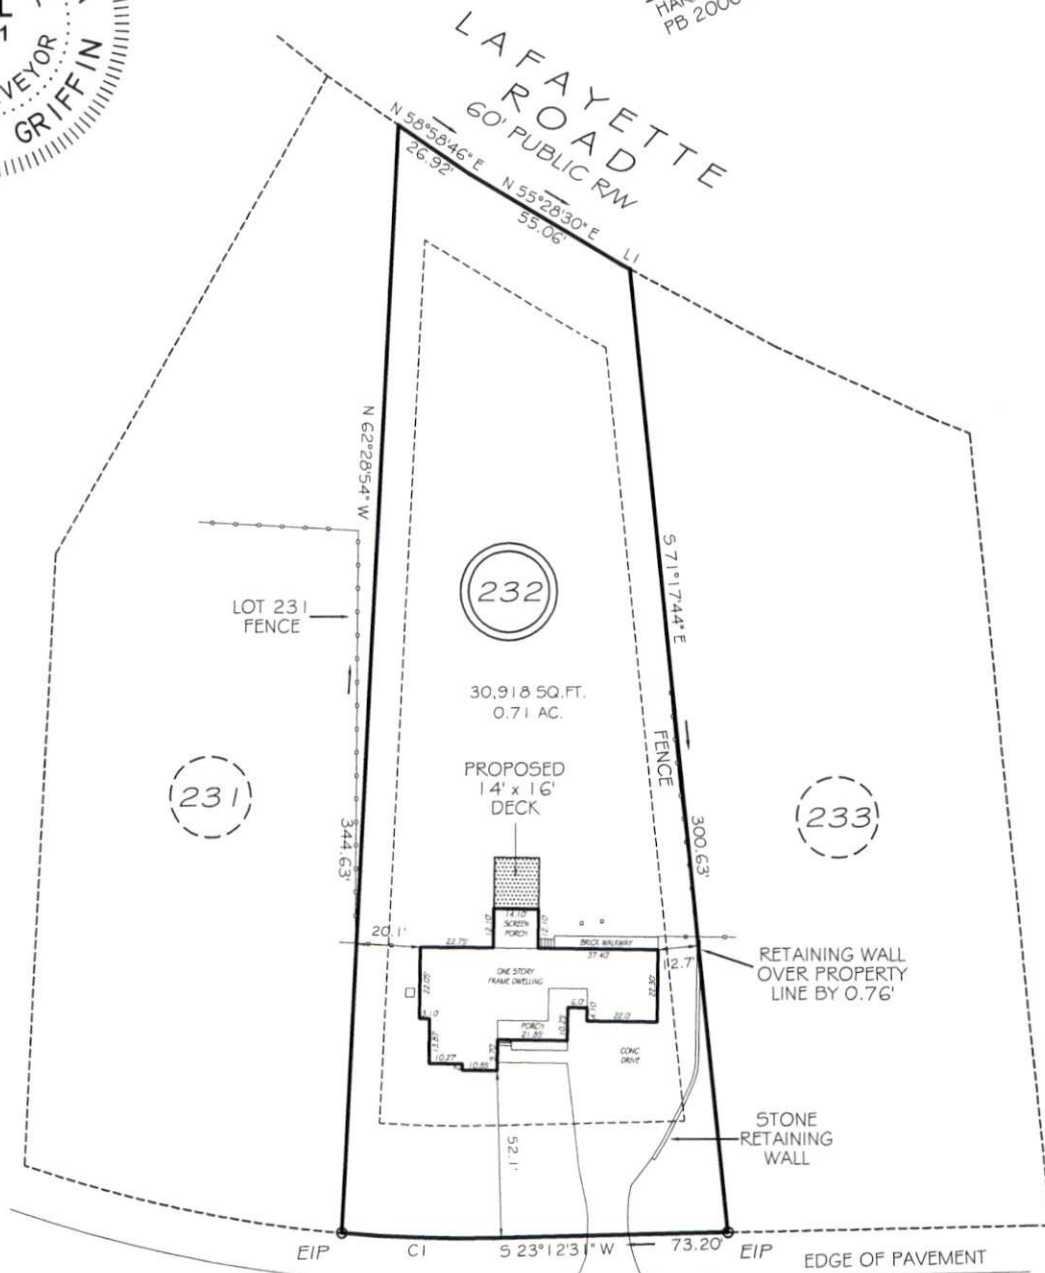

BLAIRWOOD DRIVE

50' PUBLIC RW

LI N52°20'40"E 3.07'
CI R=422.53' L=47.48' S26°25'41"W 47.46'

LEGEND

EIP	EXISTING IRON PIPE	FES	FLARED END SECTION
IPS	IRON PIPE SET	WM	WATER METER
RW	RIGHT OF WAY	CO	CLEAN OUT
N/F	NOW OR FORMERLY	FH	FIRE HYDRANT
N.T.S.	NOT TO SCALE	CB	CATCH BASIN

SETBACKS

FRONT	35'
REAR	25'
SIDE	10'
CORNER SIDE	20'

10' UTILITY EASEMENT ALONG THE FRONT RIGHT OF WAY OF ALL LOTS

THIS PROPERTY IS NOT LOCATED
IN THE 100 YEAR FLOOD ZONE.

