


10 ft off land

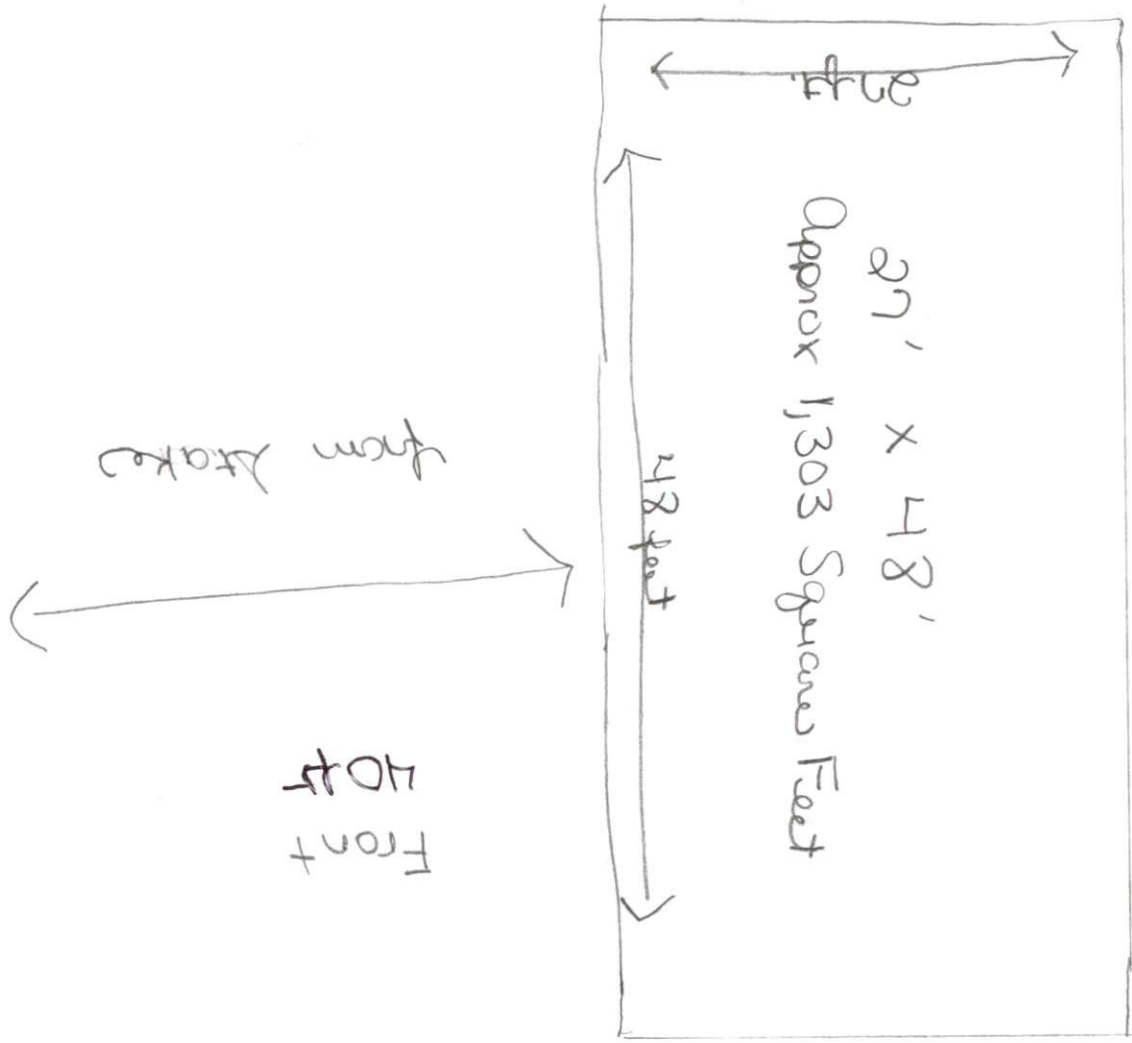

from stakes

Front
40 ft

Back

164 ft

Side 32 ft
ft off land