

2.252 Ac.

Zoning: COMM

Zoning Limit Line


Zoning: RA-20R

1.075 Ac.

Zoned: RA-20R and IND
Current Use: Single Family Residential
Lloyd John George
Deed Book 2520, Page 588
Map Number 2008-293

Zoned: IND

Property Line and Zoning Li

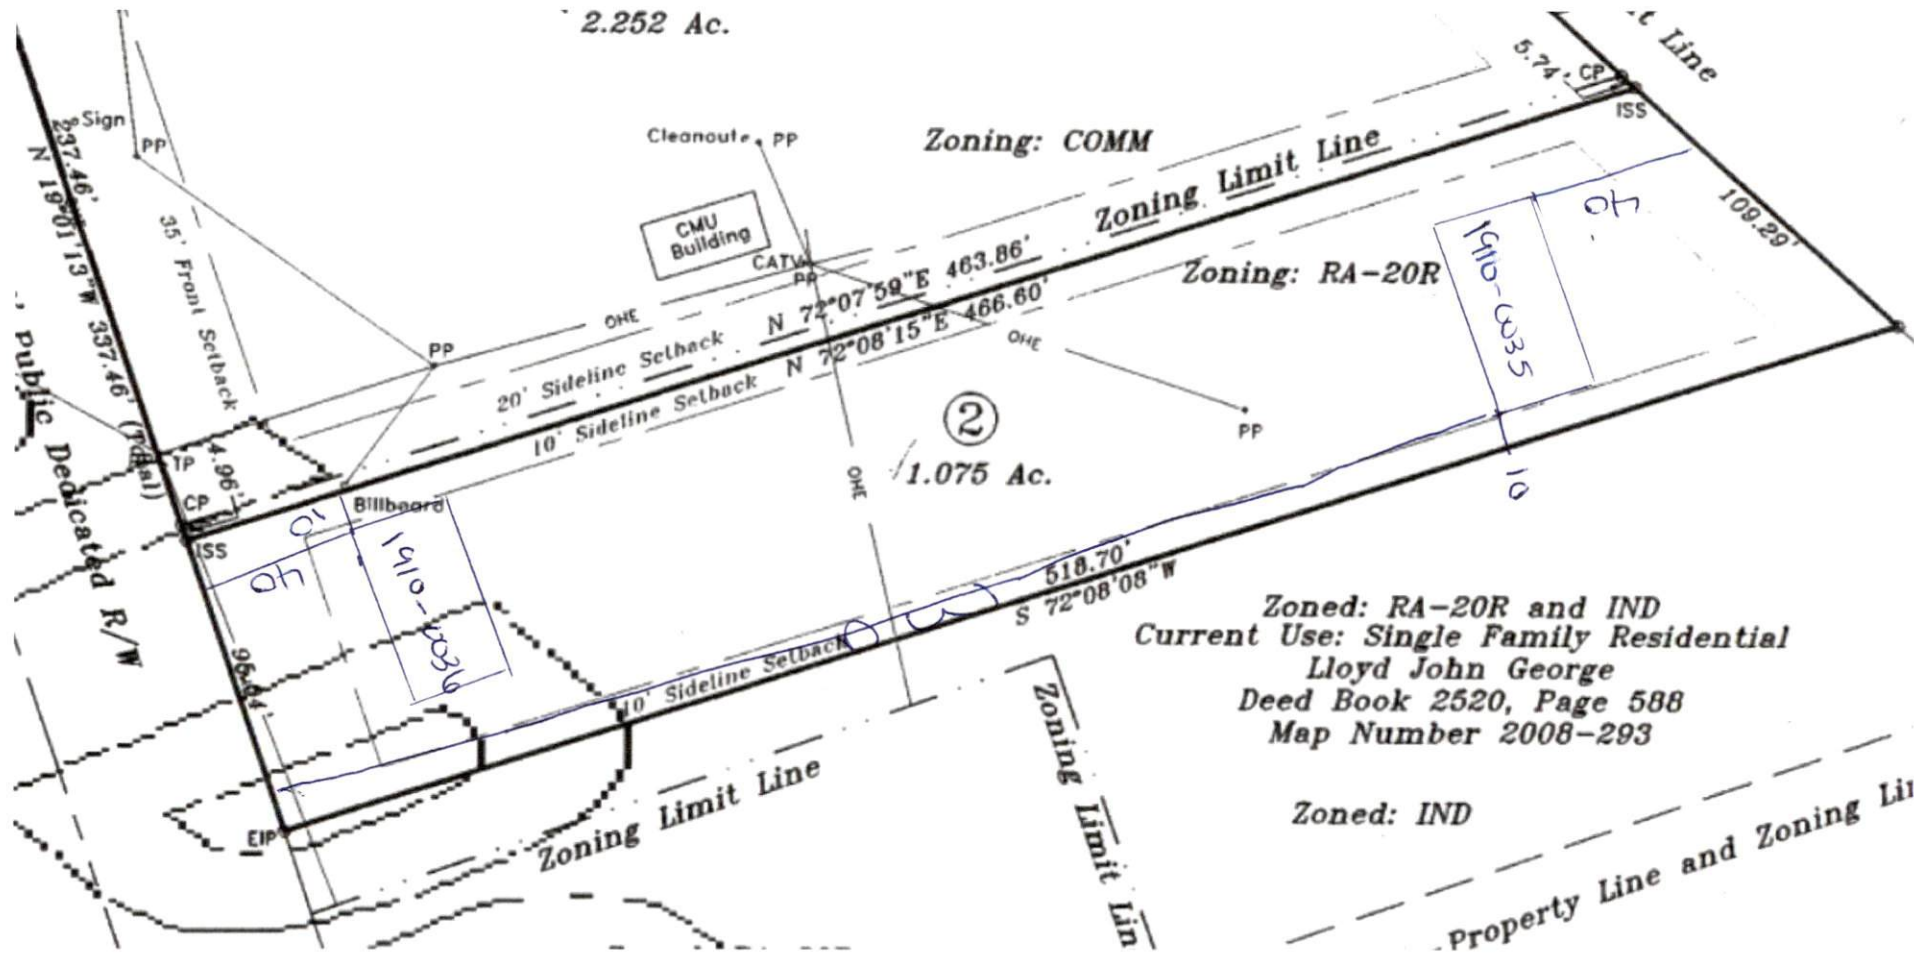

Public Dedicated R/W

CMU Building

Billboard

Sign

Cleanout

CATV

TP

CP

ISS

96.4

10' 40'

1910-0335

Zoning Limit Line

Zoning Limit Line

20' Sideline Setback

10' Sideline Setback

35' Front Setback

OHE

OHE

OHE

518.70' S 72°08'08\"W

N 72°07'59\"E 463.86'

N 72°08'15\"E 466.60'

5.74' 08'

ISS

109.29'

1910-0335

10