

NOTES/LEGEND


NOT AN ACTUAL SURVEY
 AREA BY COORDINATES
 R/W - RIGHT OF WAY
 D B - DEED BOOK

THIS LOT IS NOT LOCATED IN
 A FLOOD HAZARD AREA PER
 FEMA MAP #3710958600J
 EFF DATE 10/3/2006 ZONE X

SETBACKS


FRONT - 35
 SIDE - 10
 REAR - 25

VICINITY MAP NTS

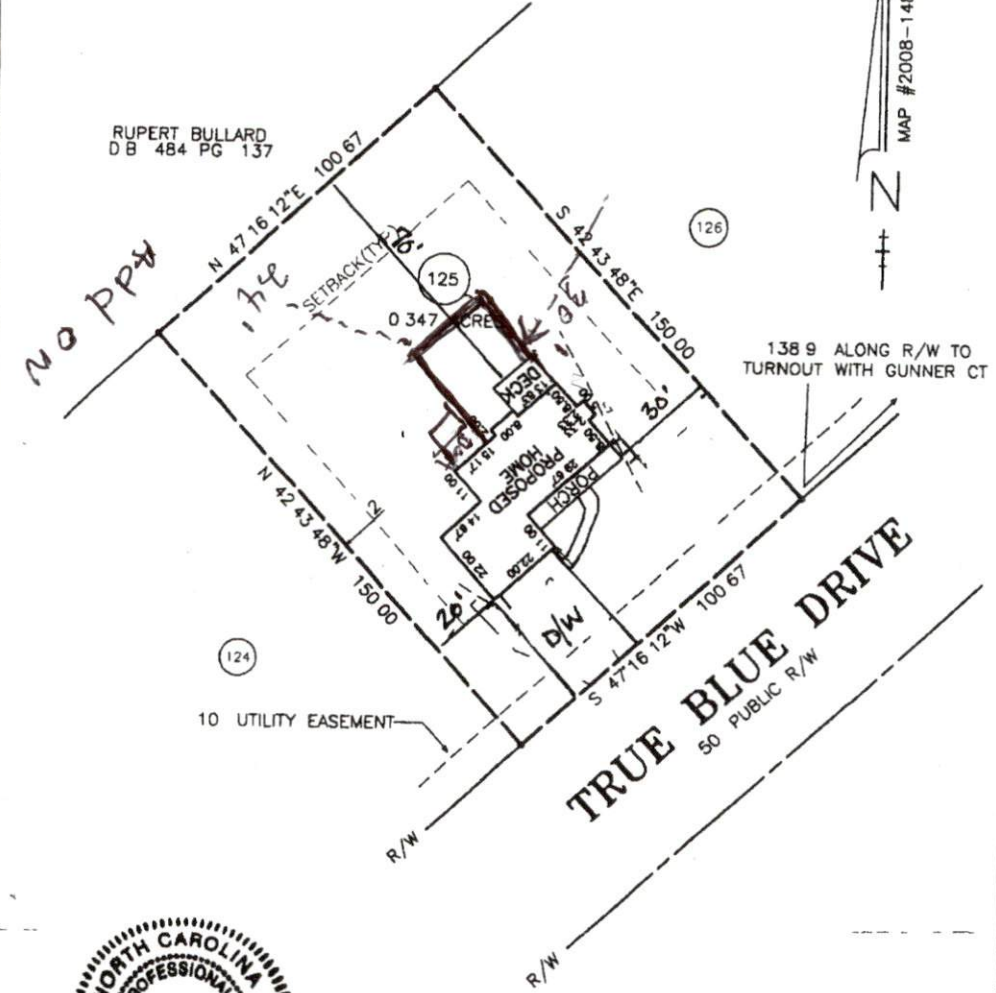

**PROPOSED PLOT PLAN FOR
 STANCIL BUILDERS INC.**

46 TRUE BLUE DR - LILLINGTON 27546
 LOT 125 PATTON S POINT - PHASE II
 MAP #2008-148 - D B 2271 PG 860
 BARBECUE TOWNSHIP
 HARNETT COUNTY - NORTH CAROLINA
 SCALE 1 = 40 FEB 15 2011
 PIN #9597-41-6433 000

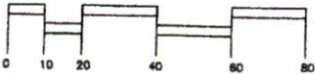

BENTON DEWAR & ASSOCIATES
 PROFESSIONAL LAND SURVEYOR
 5920 HONEYCUTT ROAD
 HOLLY SPRINGS NC 27540
 (919)-552-9813

I, BENTON W. DEWAR CERTIFY THAT THIS PLAT WAS DRAWN UNDER MY SUPERVISION FROM AN ACTUAL SURVEY MADE UNDER MY SUPERVISION THAT THE RATIO OF PRECISION IS 1: NA THAT THE BOUNDARIES NOT SURVEYED ARE SHOWN AS BROKEN LINES PLOTTED FROM INFORMATION FOUND IN BOOK MAP 2008 PAGE 148 THAT THIS PLAT DOES NOT MEET SIZE REQUIREMENTS FOR RECORDING IN THE REGISTER OF DEEDS, PER G.S. 47-30 AS AMENDED FOR LICENCE NUMBER AND SEAL THIS 15th DAY OF FEB 2011

THIS PLAT IS OF A BOUNDARY SURVEY OF AN EXISTING PARCEL OF LAND THAT IS REGULATED BY A COUNTY OR MUNICIPALITY ORDINANCE THAT REGULATES PARCELS OF LAND