
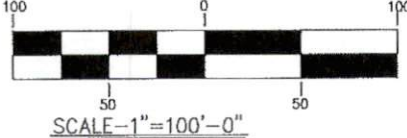



THIS SITE PLAN IS FOR INFORMATIONAL PURPOSES ONLY. NOT INTENDED AS A SURVEY OR FOR RECORDATION
 PLAN IS SUBJECT TO REVIEW AND APPROVAL OF THE LOCAL JURISDICTION HAVING AUTHORITY

SITE PLAN APPROVAL
DISTRICT RA-30 USE DWMH
#BEDROOMS 3
10-22-19 ILAG
 ZONING ADMINISTRATOR

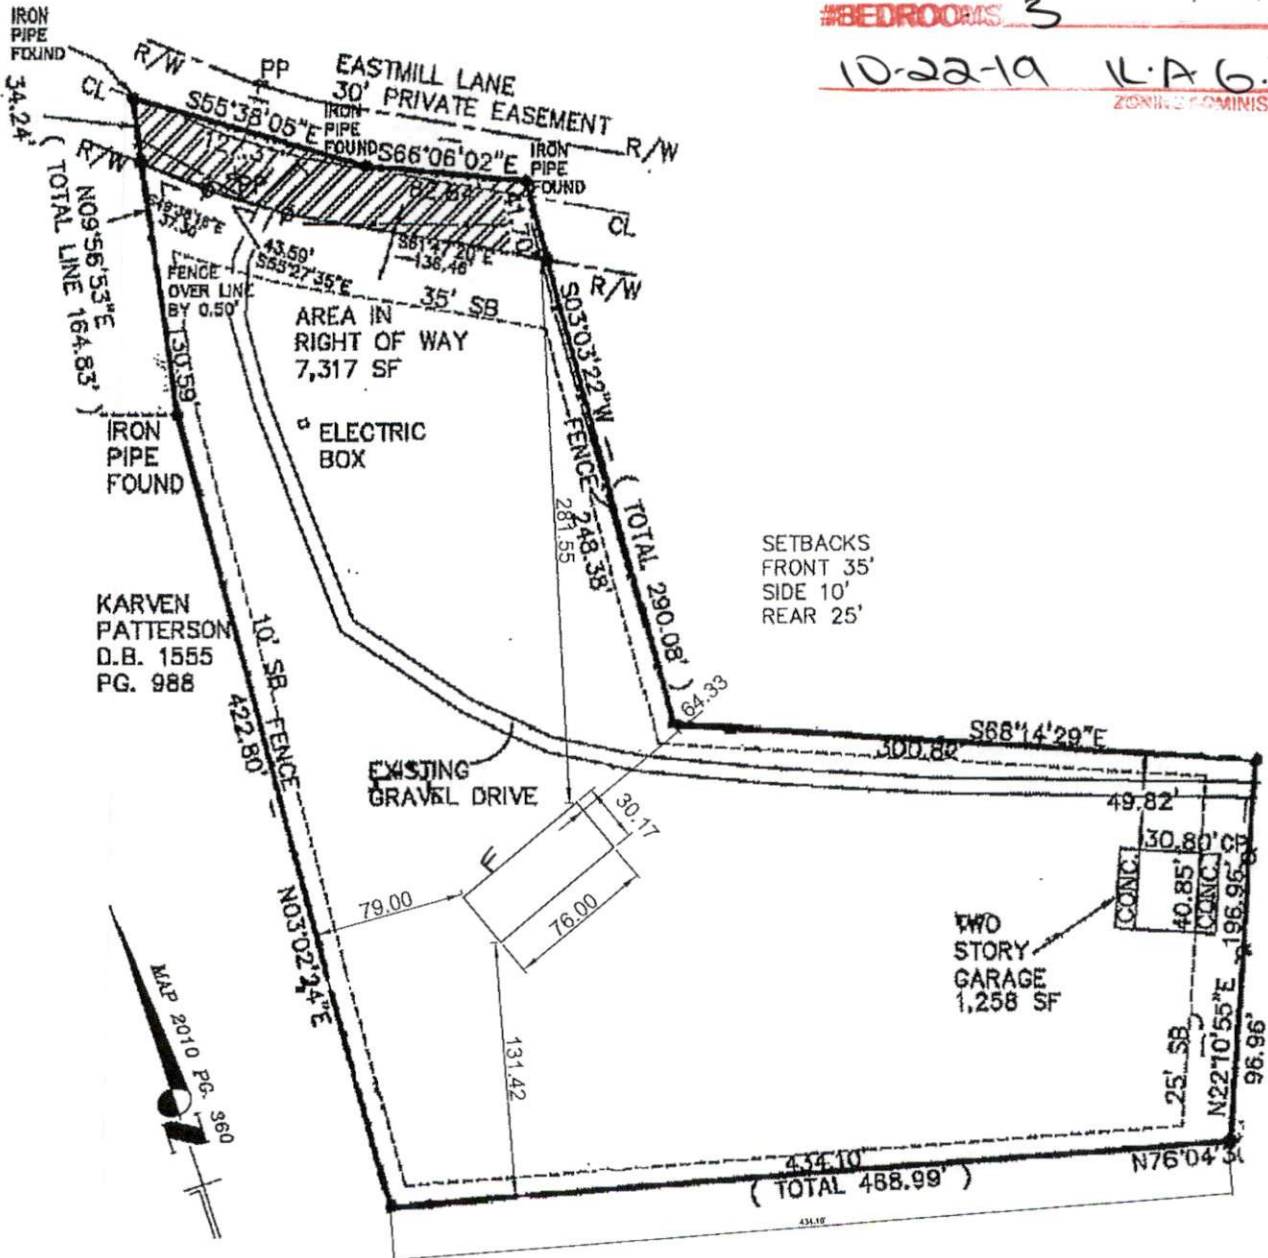

DWG. TITLE: SITE PLAN	
CUSTOMER NAME: CARR	
DATE: 10/17/19	COUNTY: HARNETT
DRAWN BY: BRB	FILE NAME: T:\PLOT PLANS\Carr\p1m1eplan.dwg
 HOMES BY VANDERBILT 3300 JEFFERSON DAVIS HWY. SANFORD, NC 27332 1-919-718-2760	