


306 30'x14'x49' (#1) Column Plan

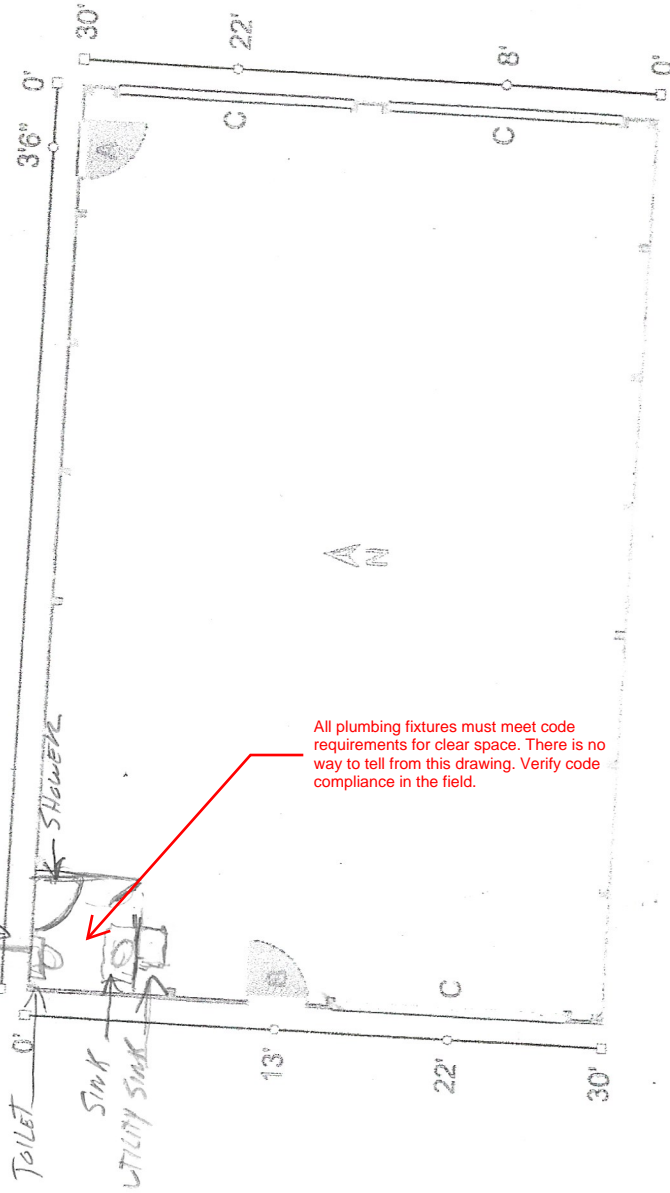

All plumbing fixtures must meet code requirements for clear space. There is no way to tell from this drawing. Verify code compliance in the field.

Grant BLDG.
964 Buck Mill Rd
Coats, N.C. 27521

OT