



**LOT 17
PHASE TWO
BALLARD WOODS
B.M. 2004 PG. 1226**



THURMAN COLLINS
DB 686 PG 160

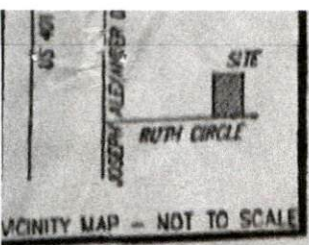

MAGNETIC NORTH (ADOPTED FROM EM 2004 PG 1226)

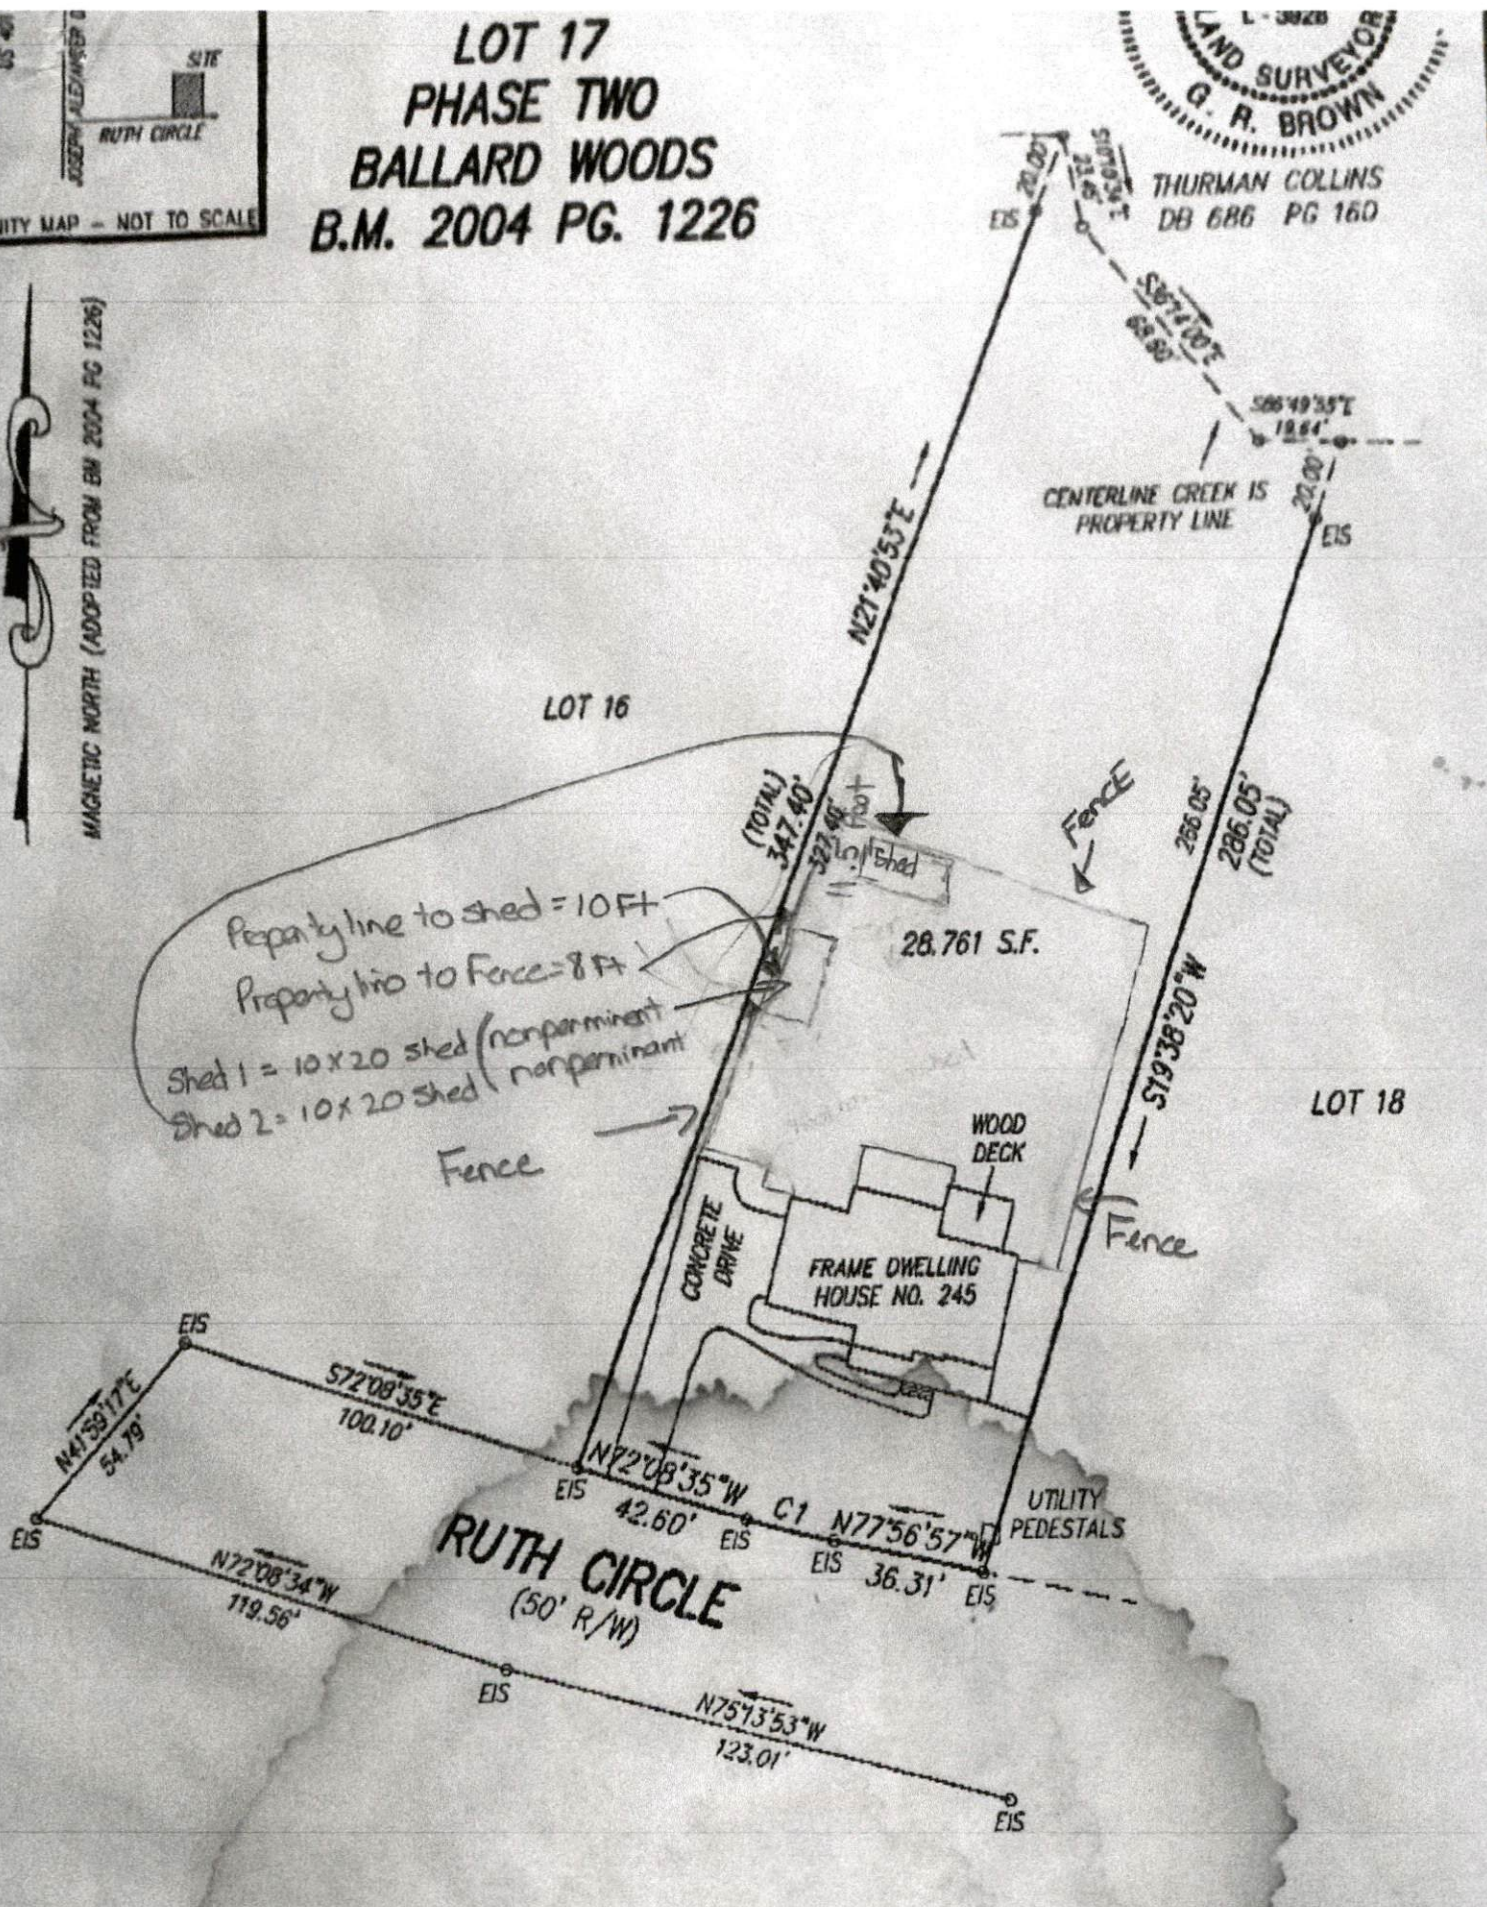

CURVE DATA TABLE				
CURVE	RADIUS	ARC	CHORD	CHORD BEARING
C-1	205.00'	21.17'	21.16'	N75°05'40"W