


Revised
SITE PLAN APPROVAL

DISTRICT RA20R USE SFD

#BEDROOMS 4

7.5.19 djournsm

ZONING ADMINISTRATOR

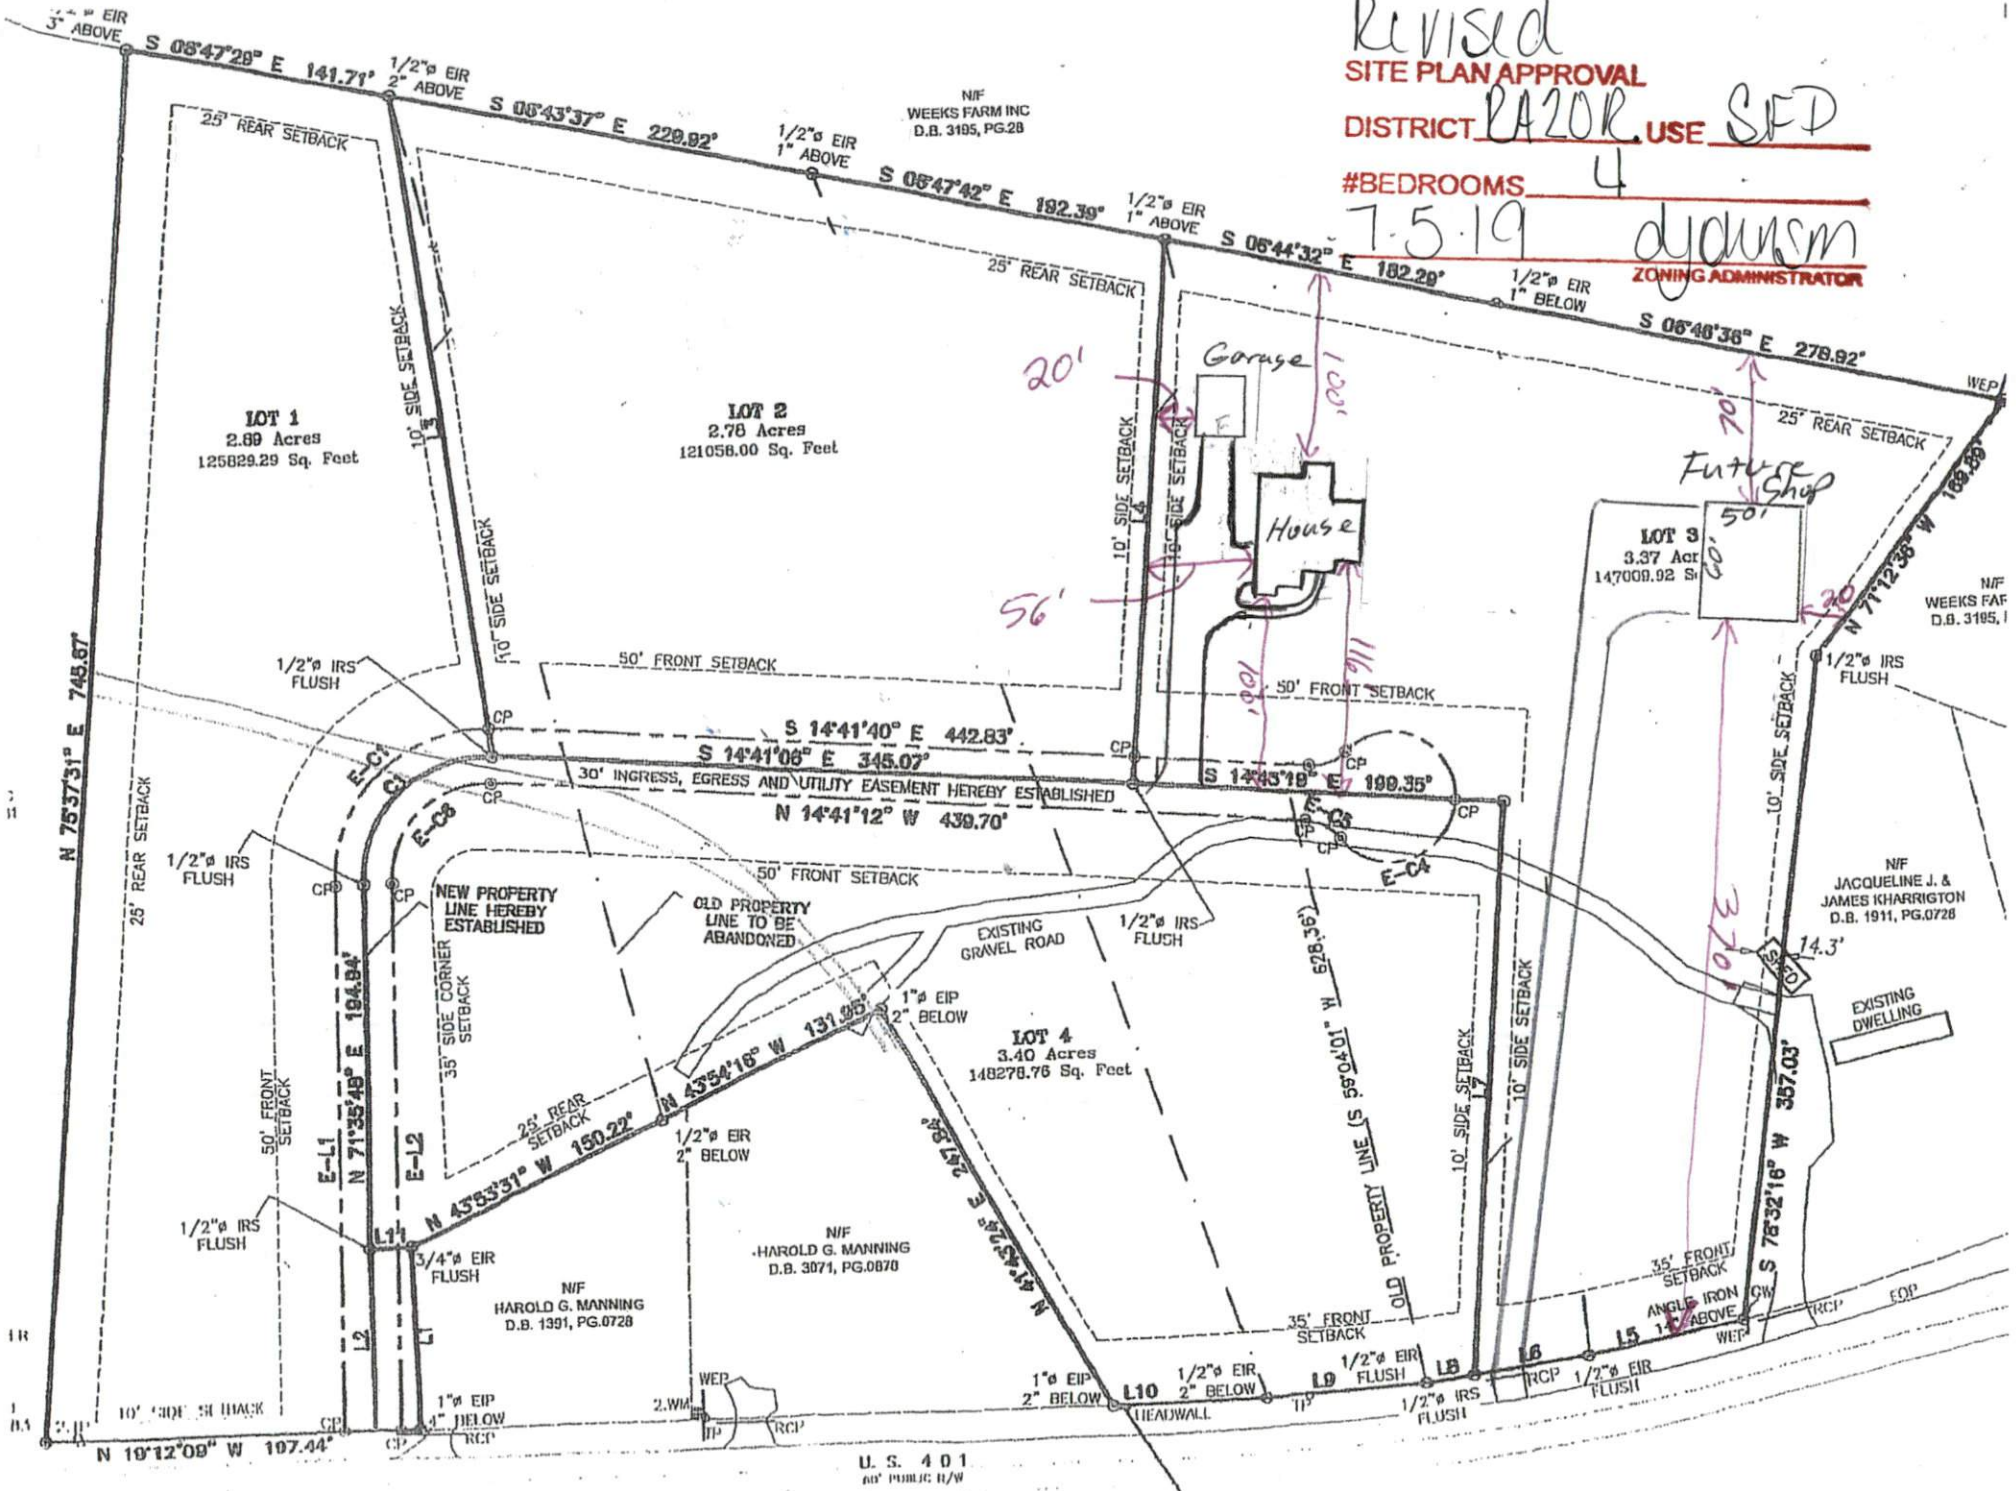

U. S. 401
60' PUBLIC R/W

155 Bombu Dr

