


SOUTH

ADDENDUM TO BUILDING PLAN
HEATED SPACE CALCULATION
12-3-2019

240

192

48



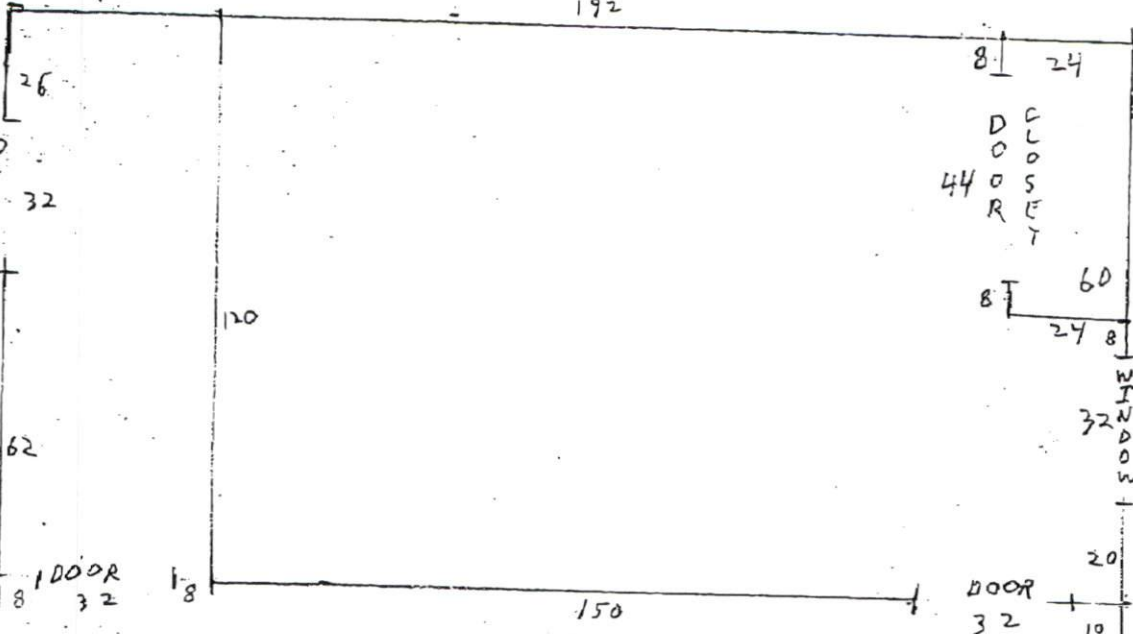


ADDITIONAL HEATED SPACE CALCULATION

THIS ADDITION IS 20 FEET WIDE
X 30 FEET LONG RESULTING IN
ADDITIONAL HEATED SPACE OF
600 SQUARE FEET

WEST

240
EXISTING
WALL

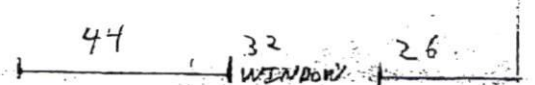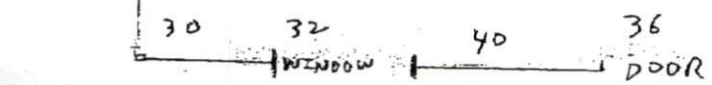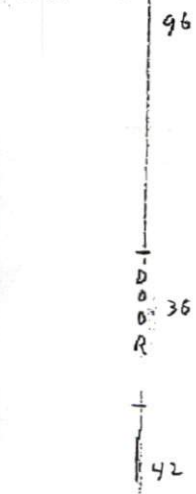

ADDITION TO 295 WOOD ROAD
DUNN N.C. 28734
OWNER FLOYD O WEST
BUILDER FLOYD O WEST

NORTH
240

WOOD ROAD

FLOOR PLAN DRAWN BY ARTHUR BARNES 11-18-19
SCALE - 1 INCH EQUALS 40 INCHES ALL MEASURES
0 40 INCHES ARE IN INCHES