

Customer: 0369650001 / Larry Sharpes

Scale
Gross: 41840 LBS Out Manual Wt
Tare: 22460 LBS In Manual Wt
Net: 19380 LBS
3958


Generator: NA / Not Applicable
Dest: DEST: CUSTOMER / Customer
Truck: LARRY SHAR

Comment: DFM 2 " SEPTIC CHIPS

Origin	Wastes & Services	Quantity	Unit	Rate/Unit	Amount
NA / Not Applicable	DFMT116/Drain Fill Material	9.69	TON	\$25.00/TN	\$242.25
				Total Taxes:	\$16.96
				Total Amount:	\$259.21

Driver: _____

Deputy Weighmaster: Elizabeth Nipper

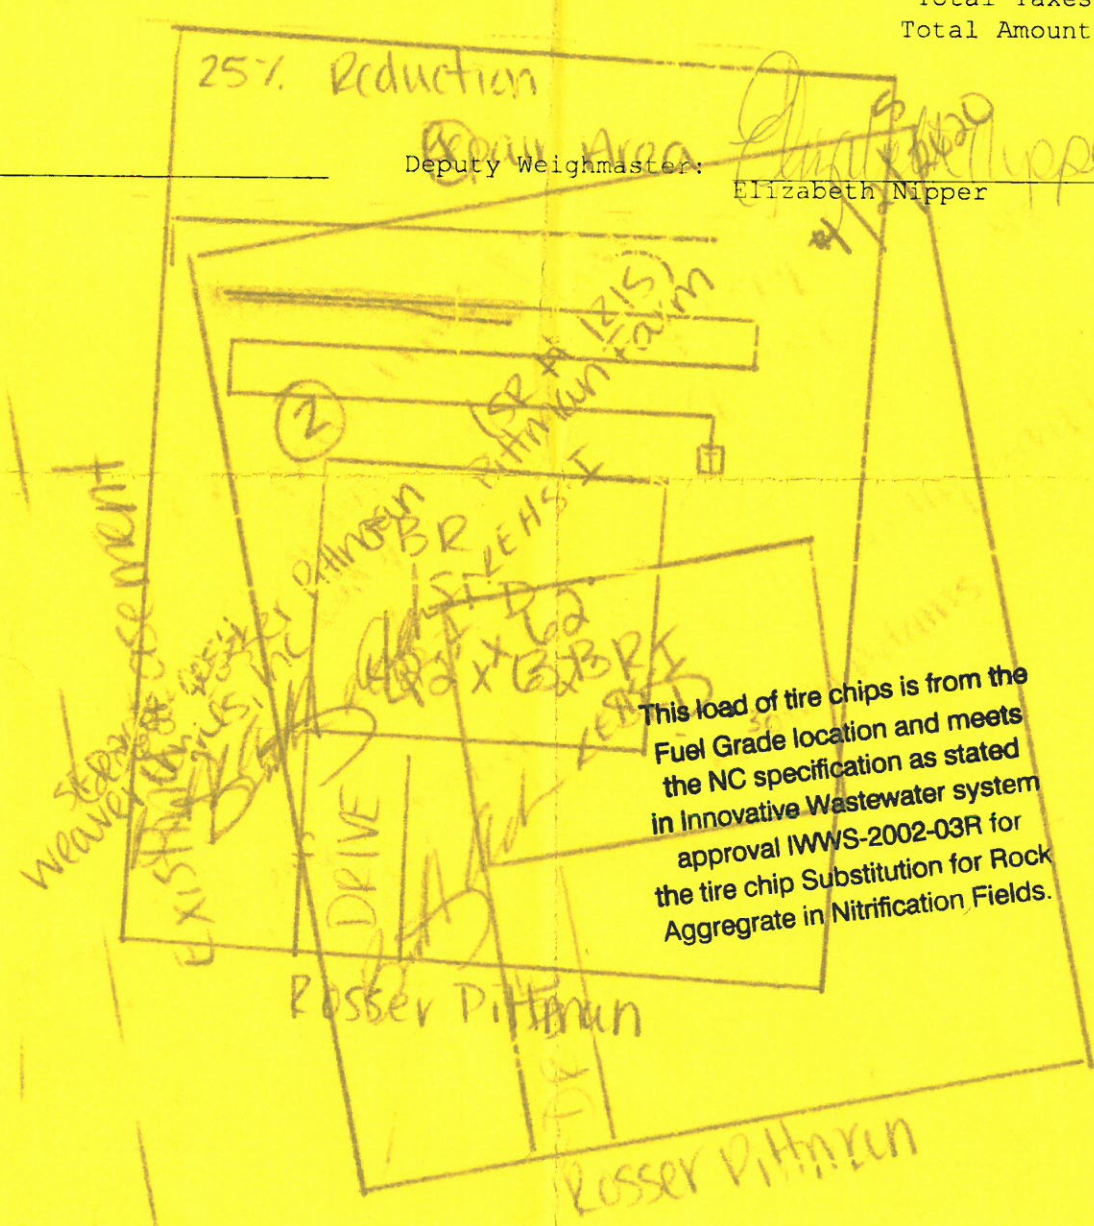

This load of tire chips is from the Fuel Grade location and meets the NC specification as stated in Innovative Wastewater system approval IWWS-2002-03R for the tire chip Substitution for Rock Aggregate in Nitrification Fields.