

# Johnston

Dutch Elite Housing Series





# Factory Expo

"Factory Direct Pricing" HOME CENTERS

4 Bedroom, 2 Bath  
Approx. 1,721 Sq. Ft.



Last Updated: 3-1-19

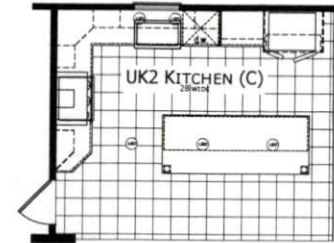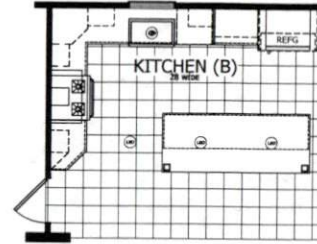

64'



26'-8"

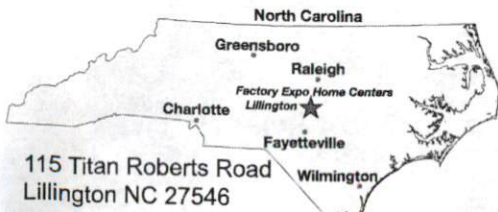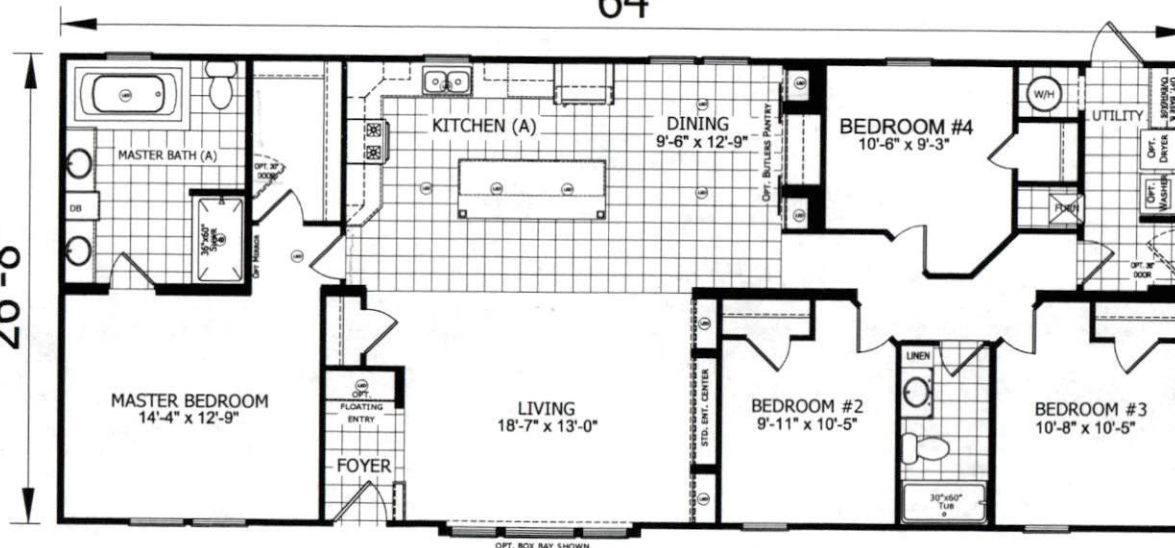

115 Titan Roberts Road  
Lillington NC 27546

For Detailed Directions See Map On Our Website

I authorize Factory Expo Homes to build my house, per this plan.  
X \_\_\_\_\_  
Customer Signature/Date

1-800-504-3238 www.fbhexpo.com 1-800-504-3238 www.fbhexpo.com 1-800-504-3238

Important: Due to our policy of continuing improvement, all information in our brochures may vary from actual home. The right is reserved to make changes at any time, without notice or obligation, in colors, materials, specifications, processes, and models. All dimensions and square footage calculations are nominal and approximate figures. Please check with your sales person for specific and current information.