


8" Black foundation sketch

- 135 - 8" Blocks,
- 20 - anchor bolts
- 6.5 cap block solid

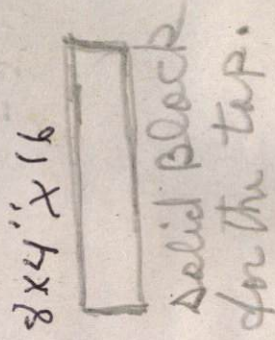

Lunsey

212 821 8755

24'

28" W.
12" D.
8" CC.

20" W.
12" D.
8" CC.

24' W

20" W.
12" D.
8" CC.


20" W.
12" D.
8" CC.

24'

Footings diagram

Footings in 12" sleep,
20" wide.

Forming 8" of concrete
in footings

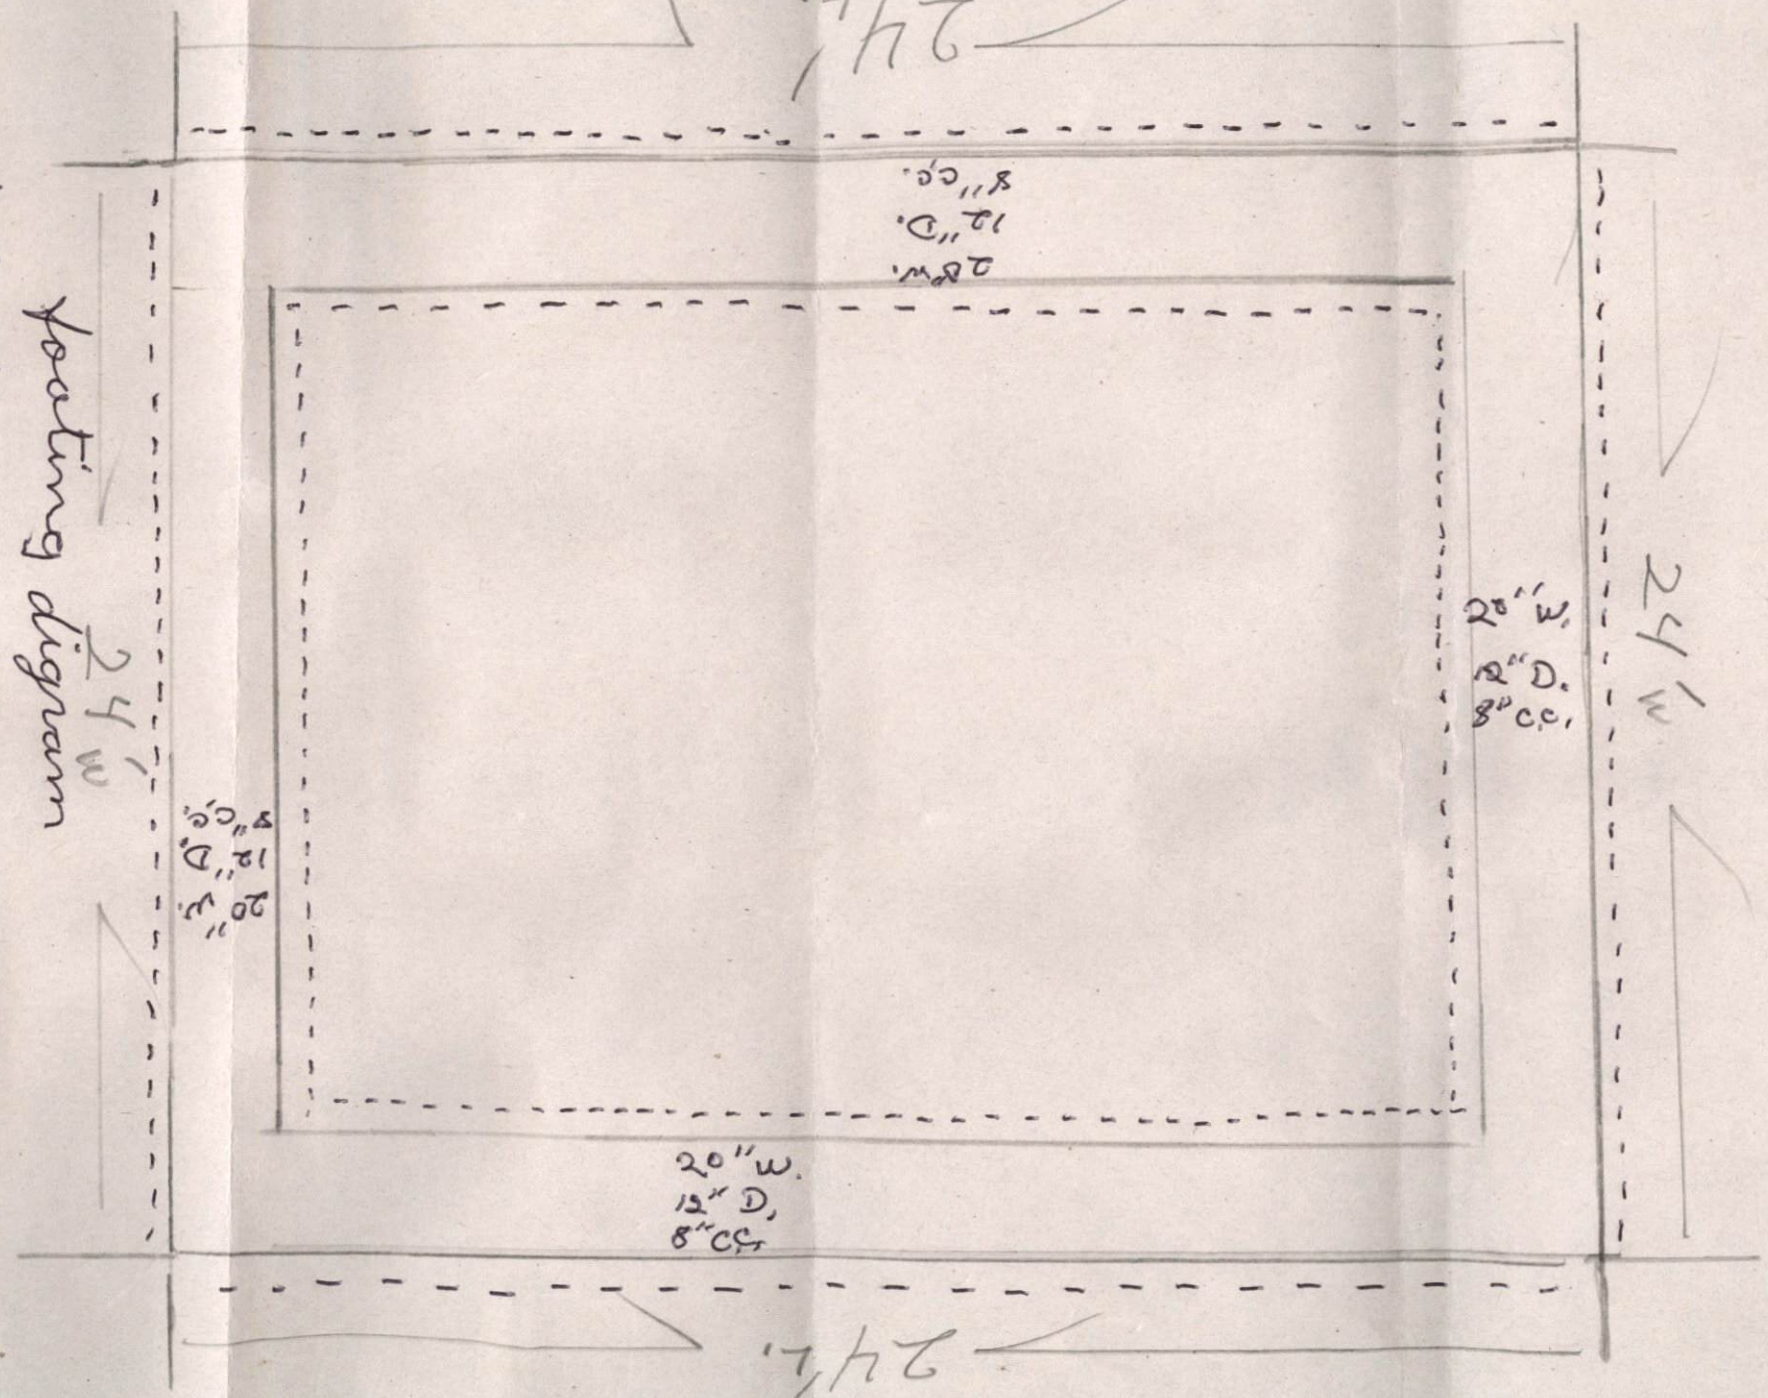

135 - 8" Block
65 - 4" X 16" Cap Block, Solid
20 - 8" anchor Bolts

Two Course of 8" Block
One Course of Cap Block Solid

Labor
\$ 390.00

