


# Mike Wilson Construction

Custom Decks and Porches

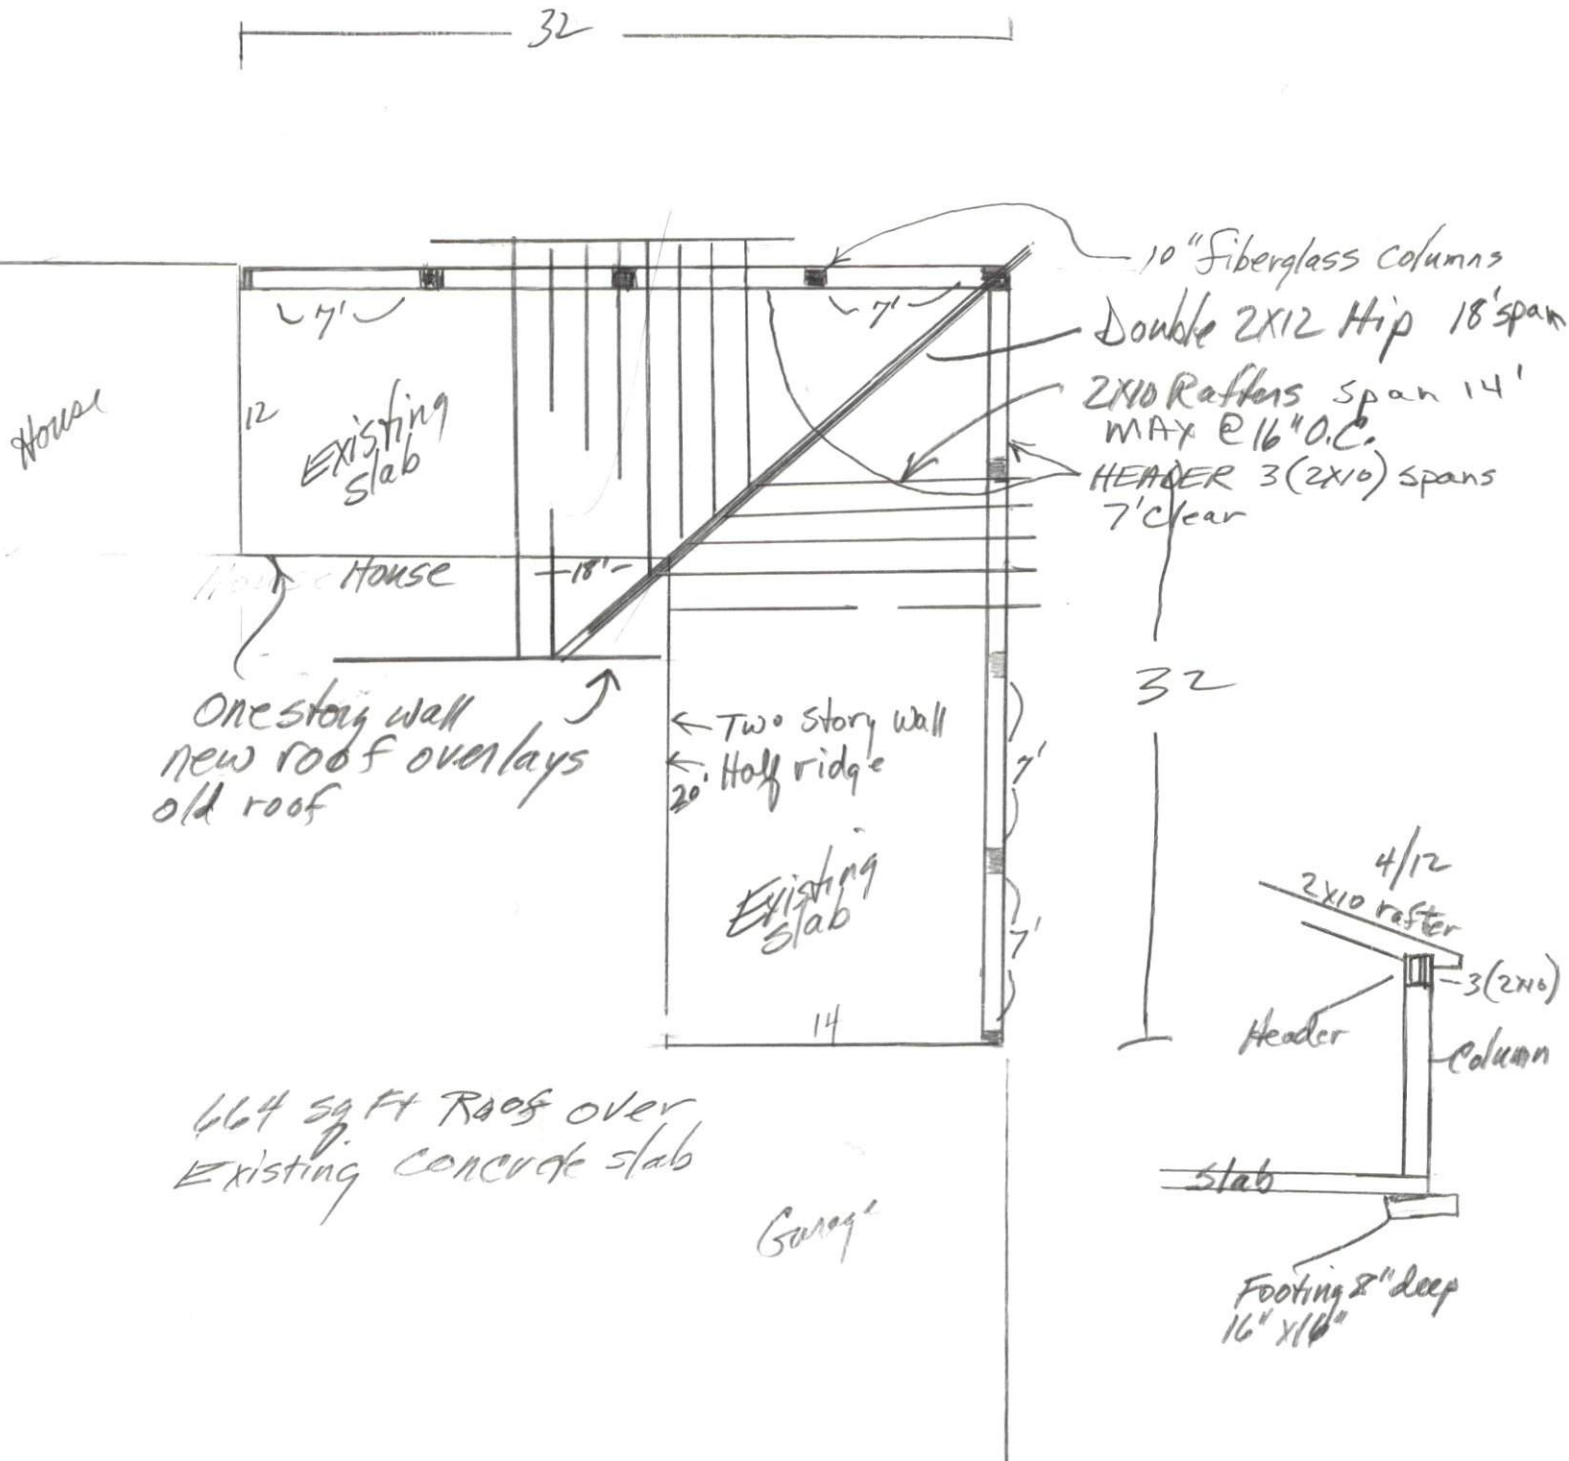

Address: 1700 Woodland Rd. Garner, NC 27529 Phone: (919) 772-7282

Email: mikewilsoncon@aol.com Website: www.mikewilsonconstruction.com