



2) REINFORCE N24

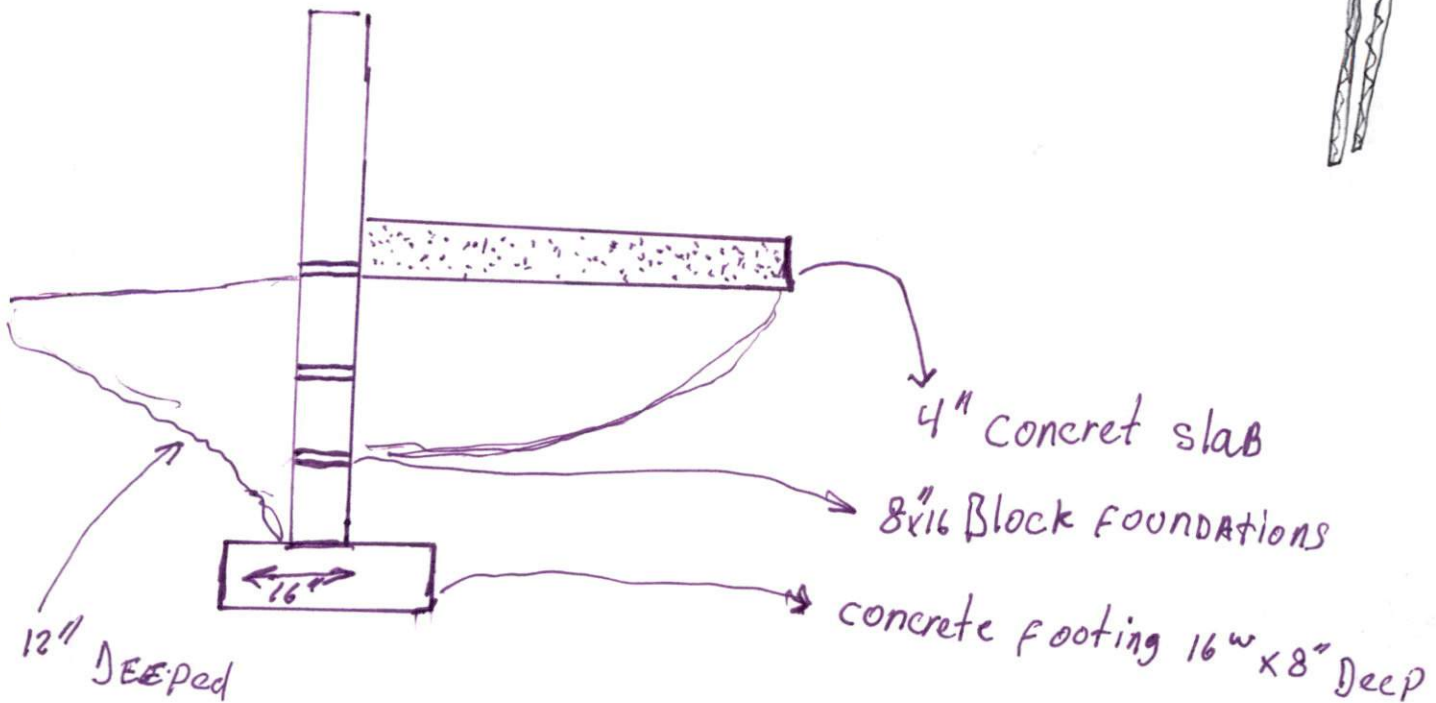

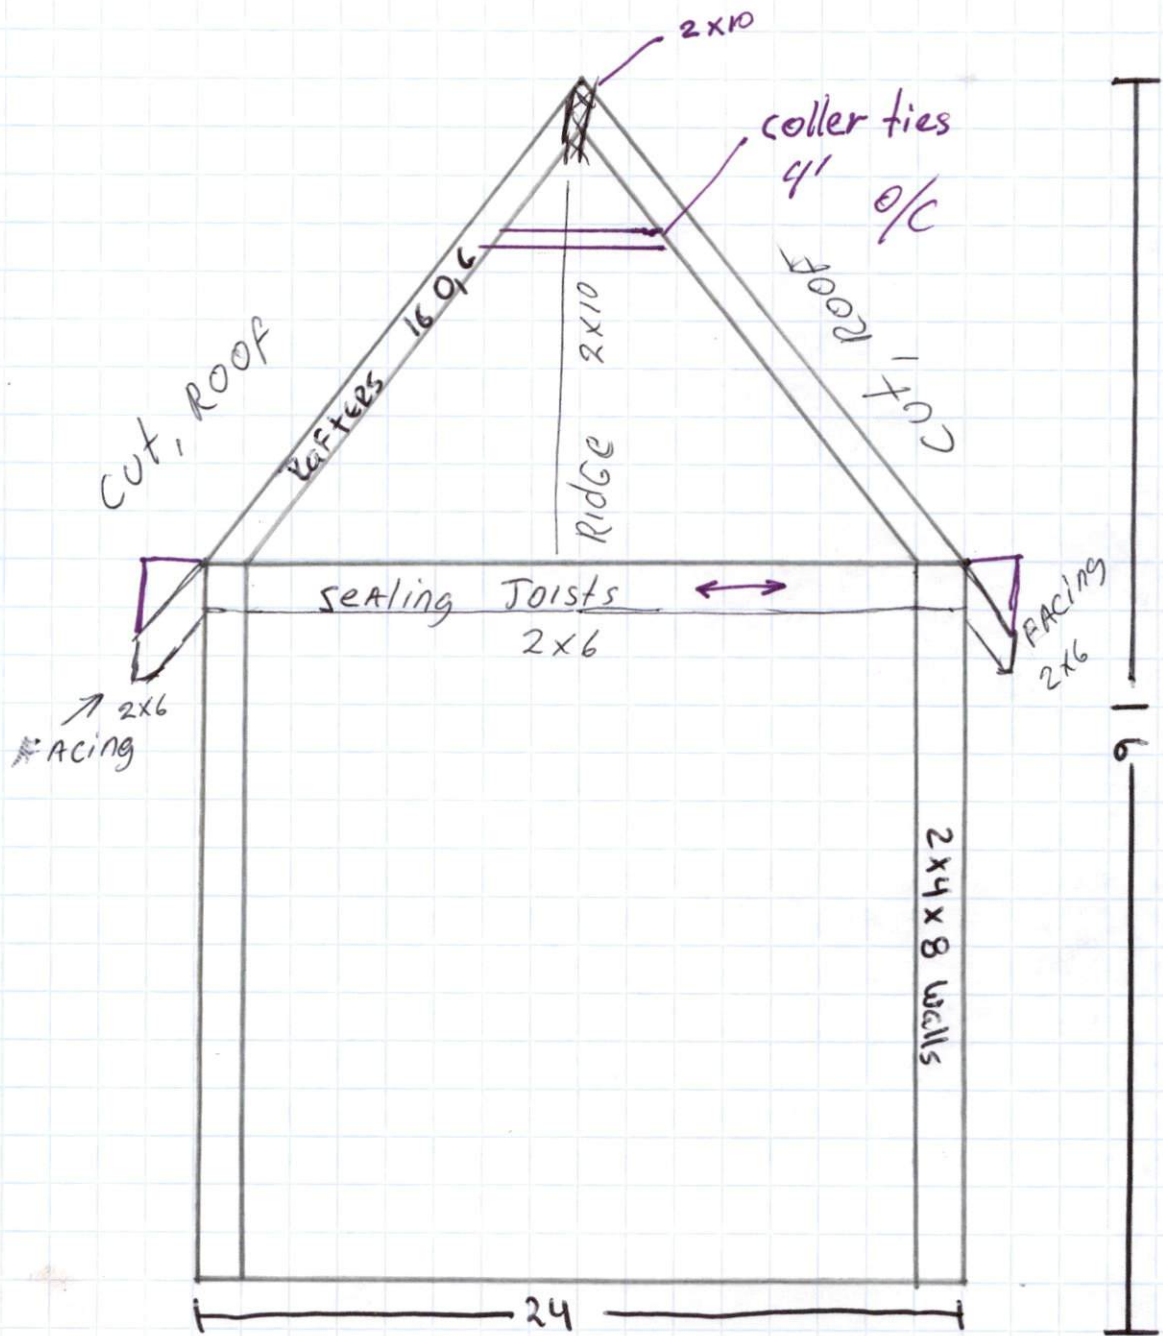

Notes

ALL Roof Rafters 16 O.C 2x8
 ALL Wall 2x4 16 O.C 2x4x8

Insulation

R-15 in walls
 R-38 Ceiling